

APPROVED SUBJECT TO THE DATA SHOWN.
CITY OF MANTECA IS NOT RESPONSIBLE
FOR ERRORS AND/OR OMISSIONS THAT
MAY BE PRESENT ON THESE PLANS.





CITY OF MANTECA
DEPARTMENT OF ENGINEERING
1001 WEST CENTER STREET, MANTECA, CALIFORNIA 95337

SCALE	AS SHOWN	TITLE
DESIGNED	FO/ND	
DRAWN	AM	
CHECKED	BO	
DATE	07/7/25	

**HEARTLAND DR
TRAFFIC CALMING
LOCATION 1**

SHEET
1
OF 4 SHEETS

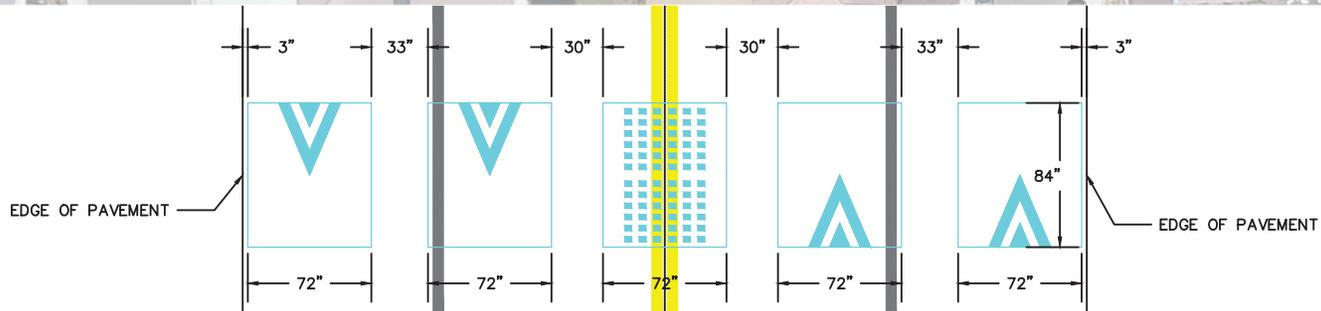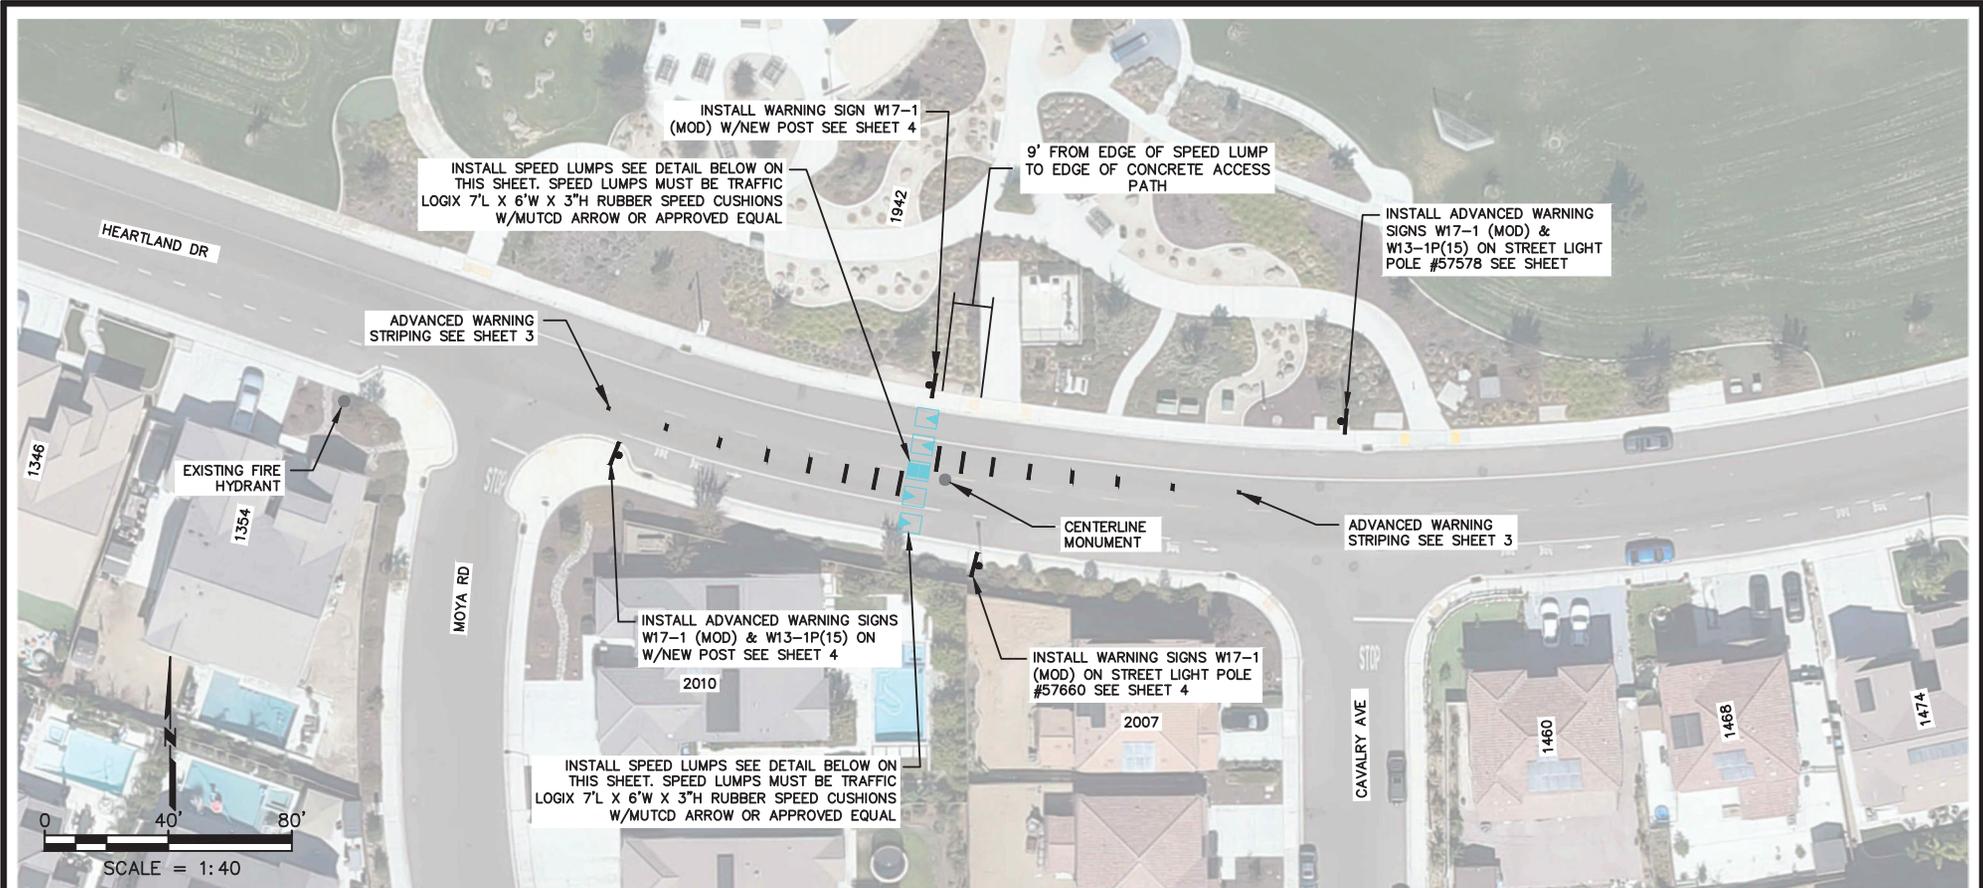

**SPEED LUMP
DIMENSIONS
NTS**

APPROVED SUBJECT TO THE DATA SHOWN.
CITY OF MANTECA IS NOT RESPONSIBLE
FOR ERRORS AND/OR OMISSIONS THAT
MAY BE PRESENT ON THESE PLANS.




CITY OF MANTECA
DEPARTMENT OF ENGINEERING
1001 WEST CENTER STREET, MANTECA, CALIFORNIA 95337

SCALE	AS SHOWN	TITLE
DESIGNED	FO/ND	
DRAWN	AM	
CHECKED	BO	
DATE	07/7/25	

**HEARTLAND DR
TRAFFIC CALMING
LOCATION 2**

SHEET
2
OF 4 SHEETS

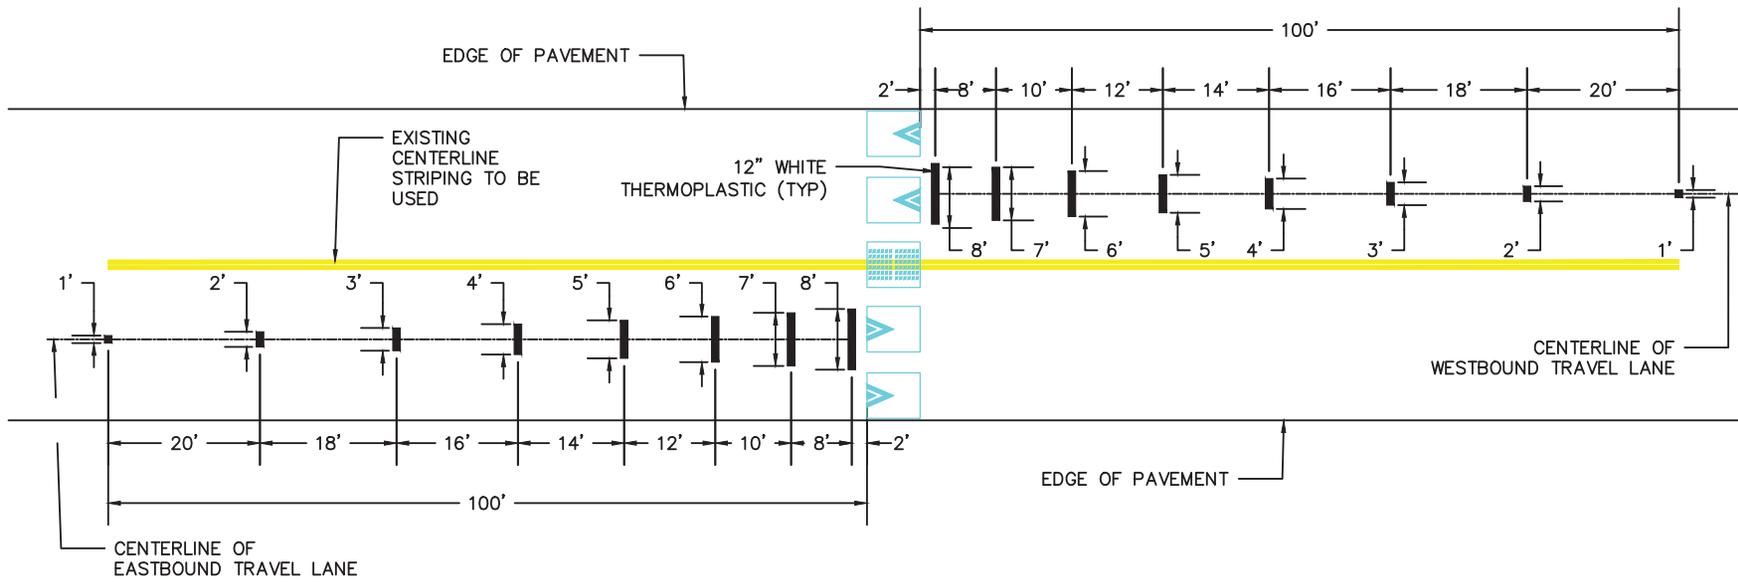

**ADVANCED WARNING STRIPING
DETAIL 1.1
NTS**

APPROVED SUBJECT TO THE DATA SHOWN.
CITY OF MANTECA IS NOT RESPONSIBLE
FOR ERRORS AND OR OMISSIONS THAT
MAY BE PRESENT ON THESE PLANS.



CITY OF MANTECA
DEPARTMENT OF ENGINEERING
1001 WEST CENTER STREET, MANTECA, CALIFORNIA 95337

SCALE	AS SHOWN	TITLE
DESIGNED	FG/ND	
DRAWN	AM	
CHECKED	BO	
DATE	07/7/25	

**TRAFFIC CALMING
DETAILS 1**

SHEET
3
OF 4 SHEETS

ROADSIDE SIGN PANEL QUANTITIES

SIGN QUANTITIES	SIGN DESIGNATION	SIGN MESSAGE/ DESCRIPTION	PANEL SIZE (INCHES)	SINGLE FACED	BACKGROUND		LEGEND & BORDER		PREMIUM PROTECTIVE FILM
					SHEETING COLOR	RETROREFLECTIVE ASTM TYPE	SHEETING COLOR	RETROREFLECTIVE ASTM TYPE	
8	W17-1 (MOD)	SPEED LUMP	30 X 30	X	YELLOW	XI	BLACK	-	X
4	W13-1P (15)	15 MPH	18 X 18	X	YELLOW	XI	BLACK	-	X

NOTE: SIGN PANEL RETROREFLECTIVE MATERIAL SHALL BE PER CALTRANS AUTHORIZED MATERIALS LIST.





W17-1 (MODIFIED)



W13-1P (15)

**WARNING SIGNS
DETAIL 1.2
NTS**

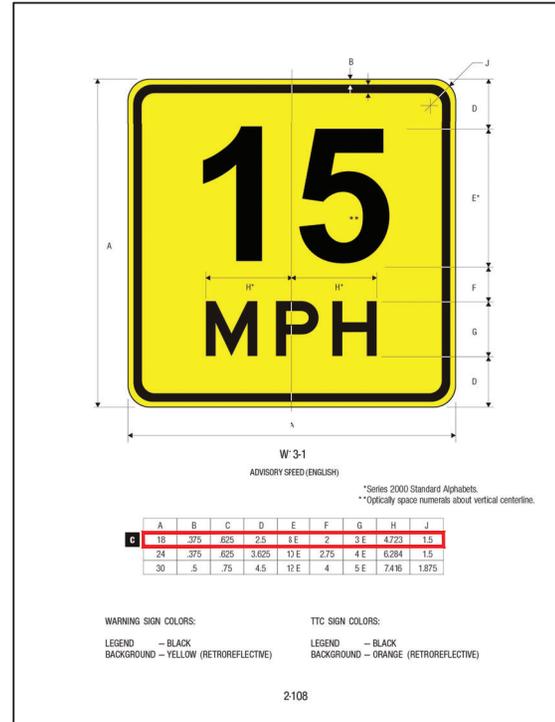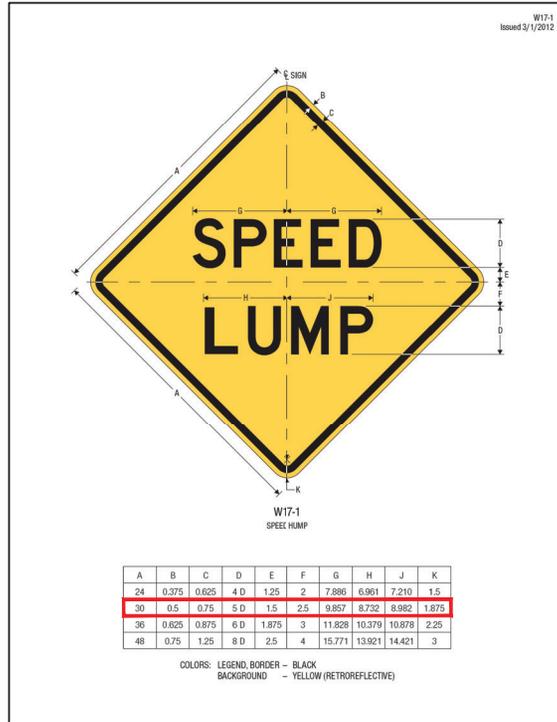

APPROVED SUBJECT TO THE DATA SHOWN.
CITY OF MANTECA IS NOT RESPONSIBLE
FOR ERRORS AND/OR OMISSIONS THAT
MAY BE PRESENT ON THESE PLANS.






CITY OF MANTECA
DEPARTMENT OF ENGINEERING
1001 WEST CENTER STREET, MANTECA, CALIFORNIA 95337

SCALE	AS SHOWN	TITLE
DESIGNED	FO/ND	
DRAWN	AM	
CHECKED	BO	
DATE	07/7/25	

**TRAFFIC CALMING
DETAILS 2**

SHEET
4
OF 4 SHEETS

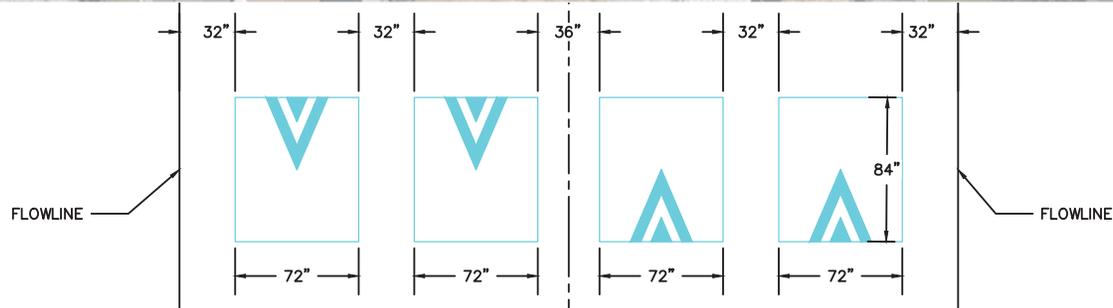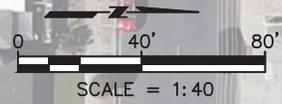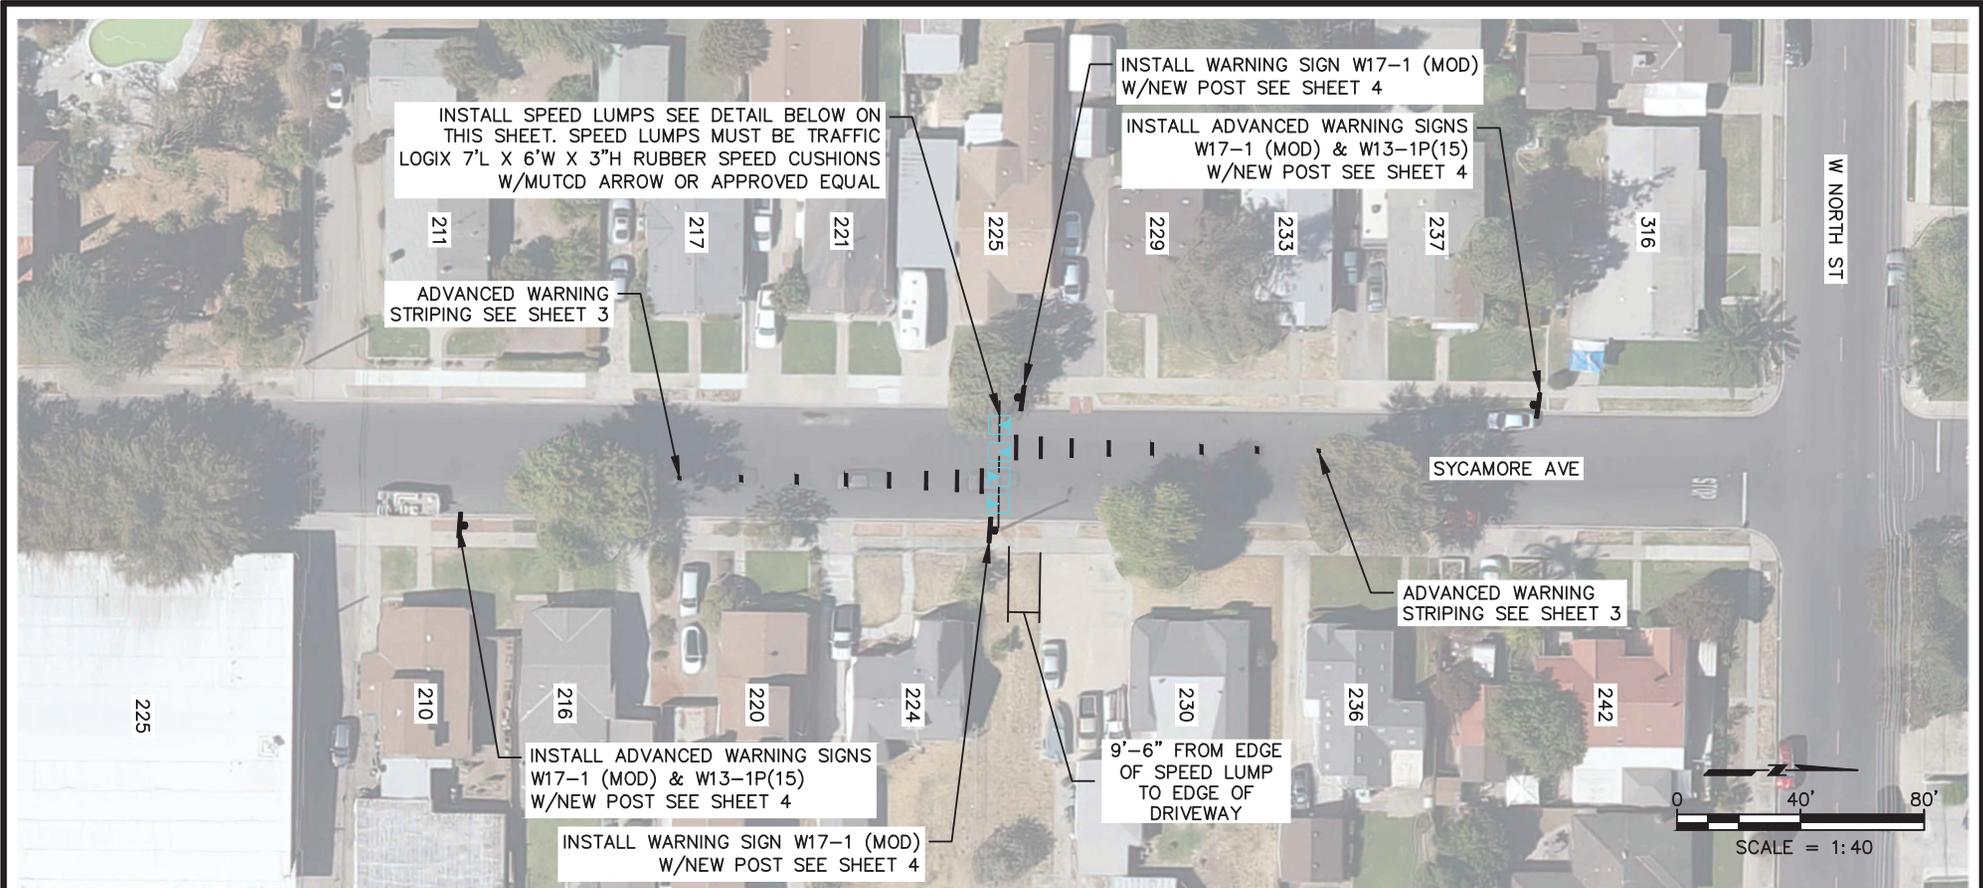

APPROVED SUBJECT TO THE DATA SHOWN.
CITY OF MANTECA IS NOT RESPONSIBLE
FOR ERRORS AND/OR OMISSIONS THAT
MAY BE PRESENT ON THESE PLANS.




CITY OF MANTECA
DEPARTMENT OF ENGINEERING
1001 WEST CENTER STREET, MANTECA, CALIFORNIA 95337

SCALE	AS SHOWN	TITLE
DESIGNED	JS/RD	
DRAWN	JS	
CHECKED	BD	
DATE	08/08/25	

**SYSCAMORE AVE
TRAFFIC CALMING
LOCATION 1**

SHEET
2
OF 4 SHEETS

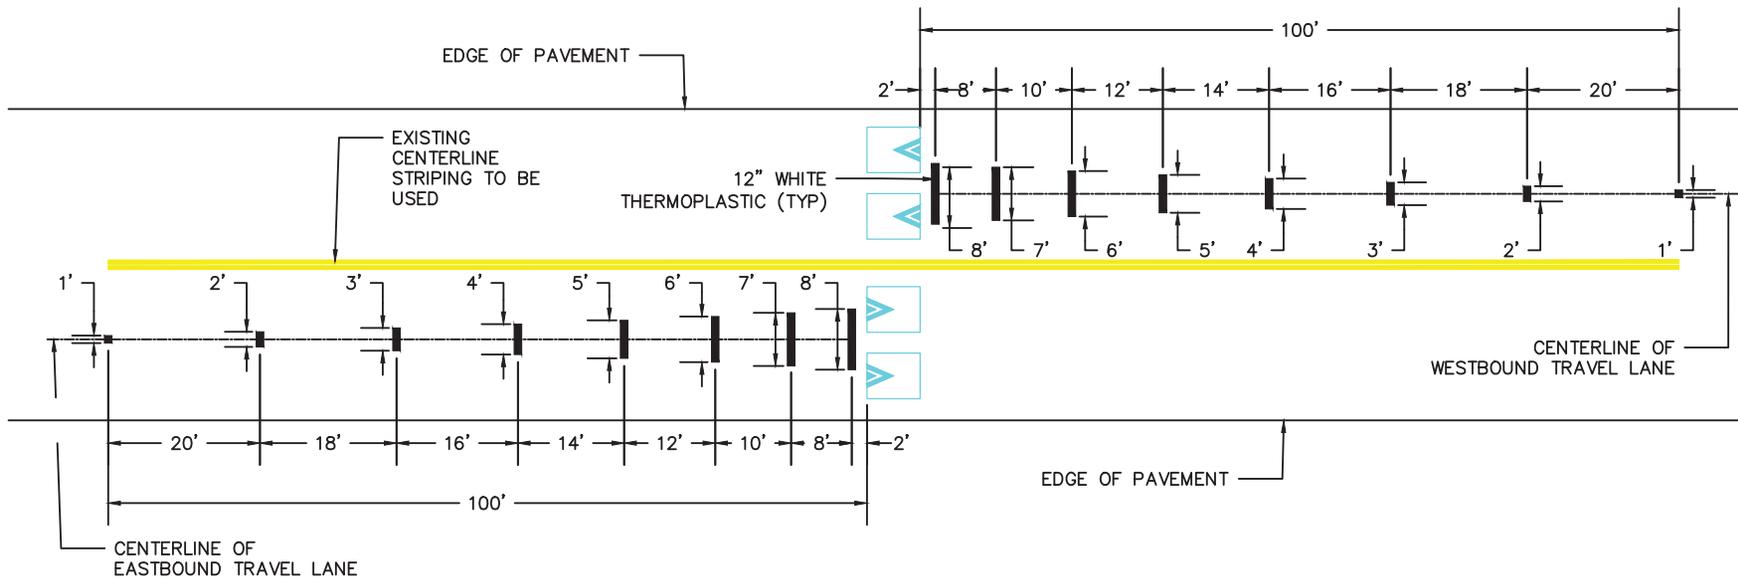

**ADVANCED WARNING STRIPING
DETAIL 1.1
NTS**

APPROVED SUBJECT TO THE DATA SHOWN.
CITY OF MANTECA IS NOT RESPONSIBLE
FOR ERRORS AND OR OMISSIONS THAT
MAY BE PRESENT ON THESE PLANS.



CITY OF MANTECA
DEPARTMENT OF ENGINEERING
1001 WEST CENTER STREET, MANTECA, CALIFORNIA 95337

SCALE	AS SHOWN
DESIGNED	JS/RD
DRAWN	JS
CHECKED	RD
DATE	08/08/25

**SYSCAMORE AVE
TRAFFIC CALMING
DETAILS 1**

SHEET

3

OF 4 SHEETS

ROADSIDE SIGN PANEL QUANTITIES

SIGN QUANTITIES	SIGN DESIGNATION	SIGN MESSAGE/ DESCRIPTION	PANEL SIZE (INCHES)	SINGLE FACED	BACKGROUND		LEGEND & BORDER		PREMIUM PROTECTIVE FILM
					SHEETING COLOR	RETROREFLECTIVE ASTM TYPE	SHEETING COLOR	RETROREFLECTIVE ASTM TYPE	
4	W17-1 (MOD)	SPEED LUMP	30 X 30	X	YELLOW	XI	BLACK	-	X
2	W13-1P (15)	15 MPH	18 X 18	X	YELLOW	XI	BLACK	-	X

NOTE: SIGN PANEL RETROREFLECTIVE MATERIAL SHALL BE PER CALTRANS AUTHORIZED MATERIALS LIST.





W17-1 (MODIFIED)



W13-1P (15)

**WARNING SIGNS
DETAIL 1.2
NTS**

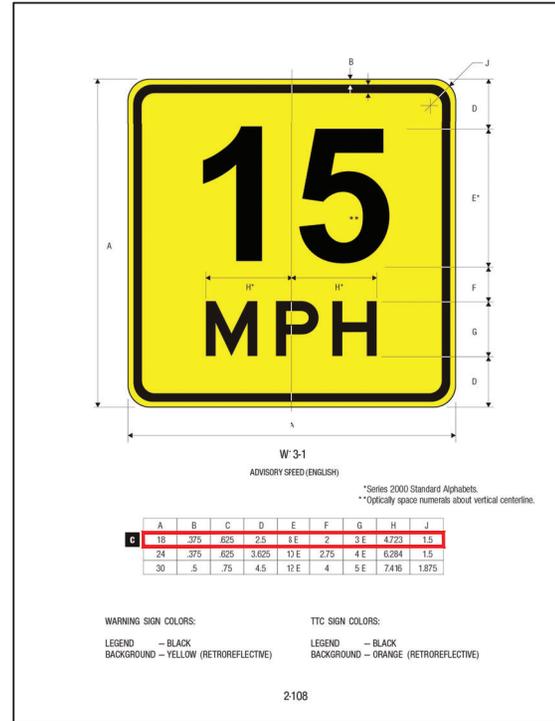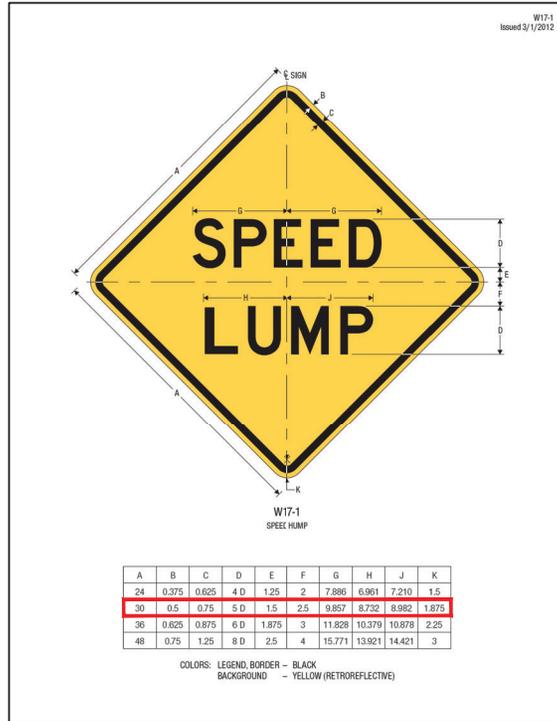

APPROVED SUBJECT TO THE DATA SHOWN.
CITY OF MANTECA IS NOT RESPONSIBLE
FOR ERRORS AND/OR OMISSIONS THAT
MAY BE PRESENT ON THESE PLANS.



CITY OF MANTECA
DEPARTMENT OF ENGINEERING
1001 WEST CENTER STREET, MANTECA, CALIFORNIA 95337

SCALE	AS SHOWN	TITLE
DESIGNED	JS/BD	
DRAWN	JS	
CHECKED	BD	
DATE	08/08/25	

**SYSCAMORE AVE
TRAFFIC CALMING
DETAILS 2**

SHEET
4
OF 4 SHEETS