


A:\25XXX - 2025 Pavement Maintenance\400 PROJECT DESIGN\440 PLANS\441 PLANS\2-DRAFT-2025 PMP-BID PLANS.dwg, 3/17/2025 12:11:17 PM

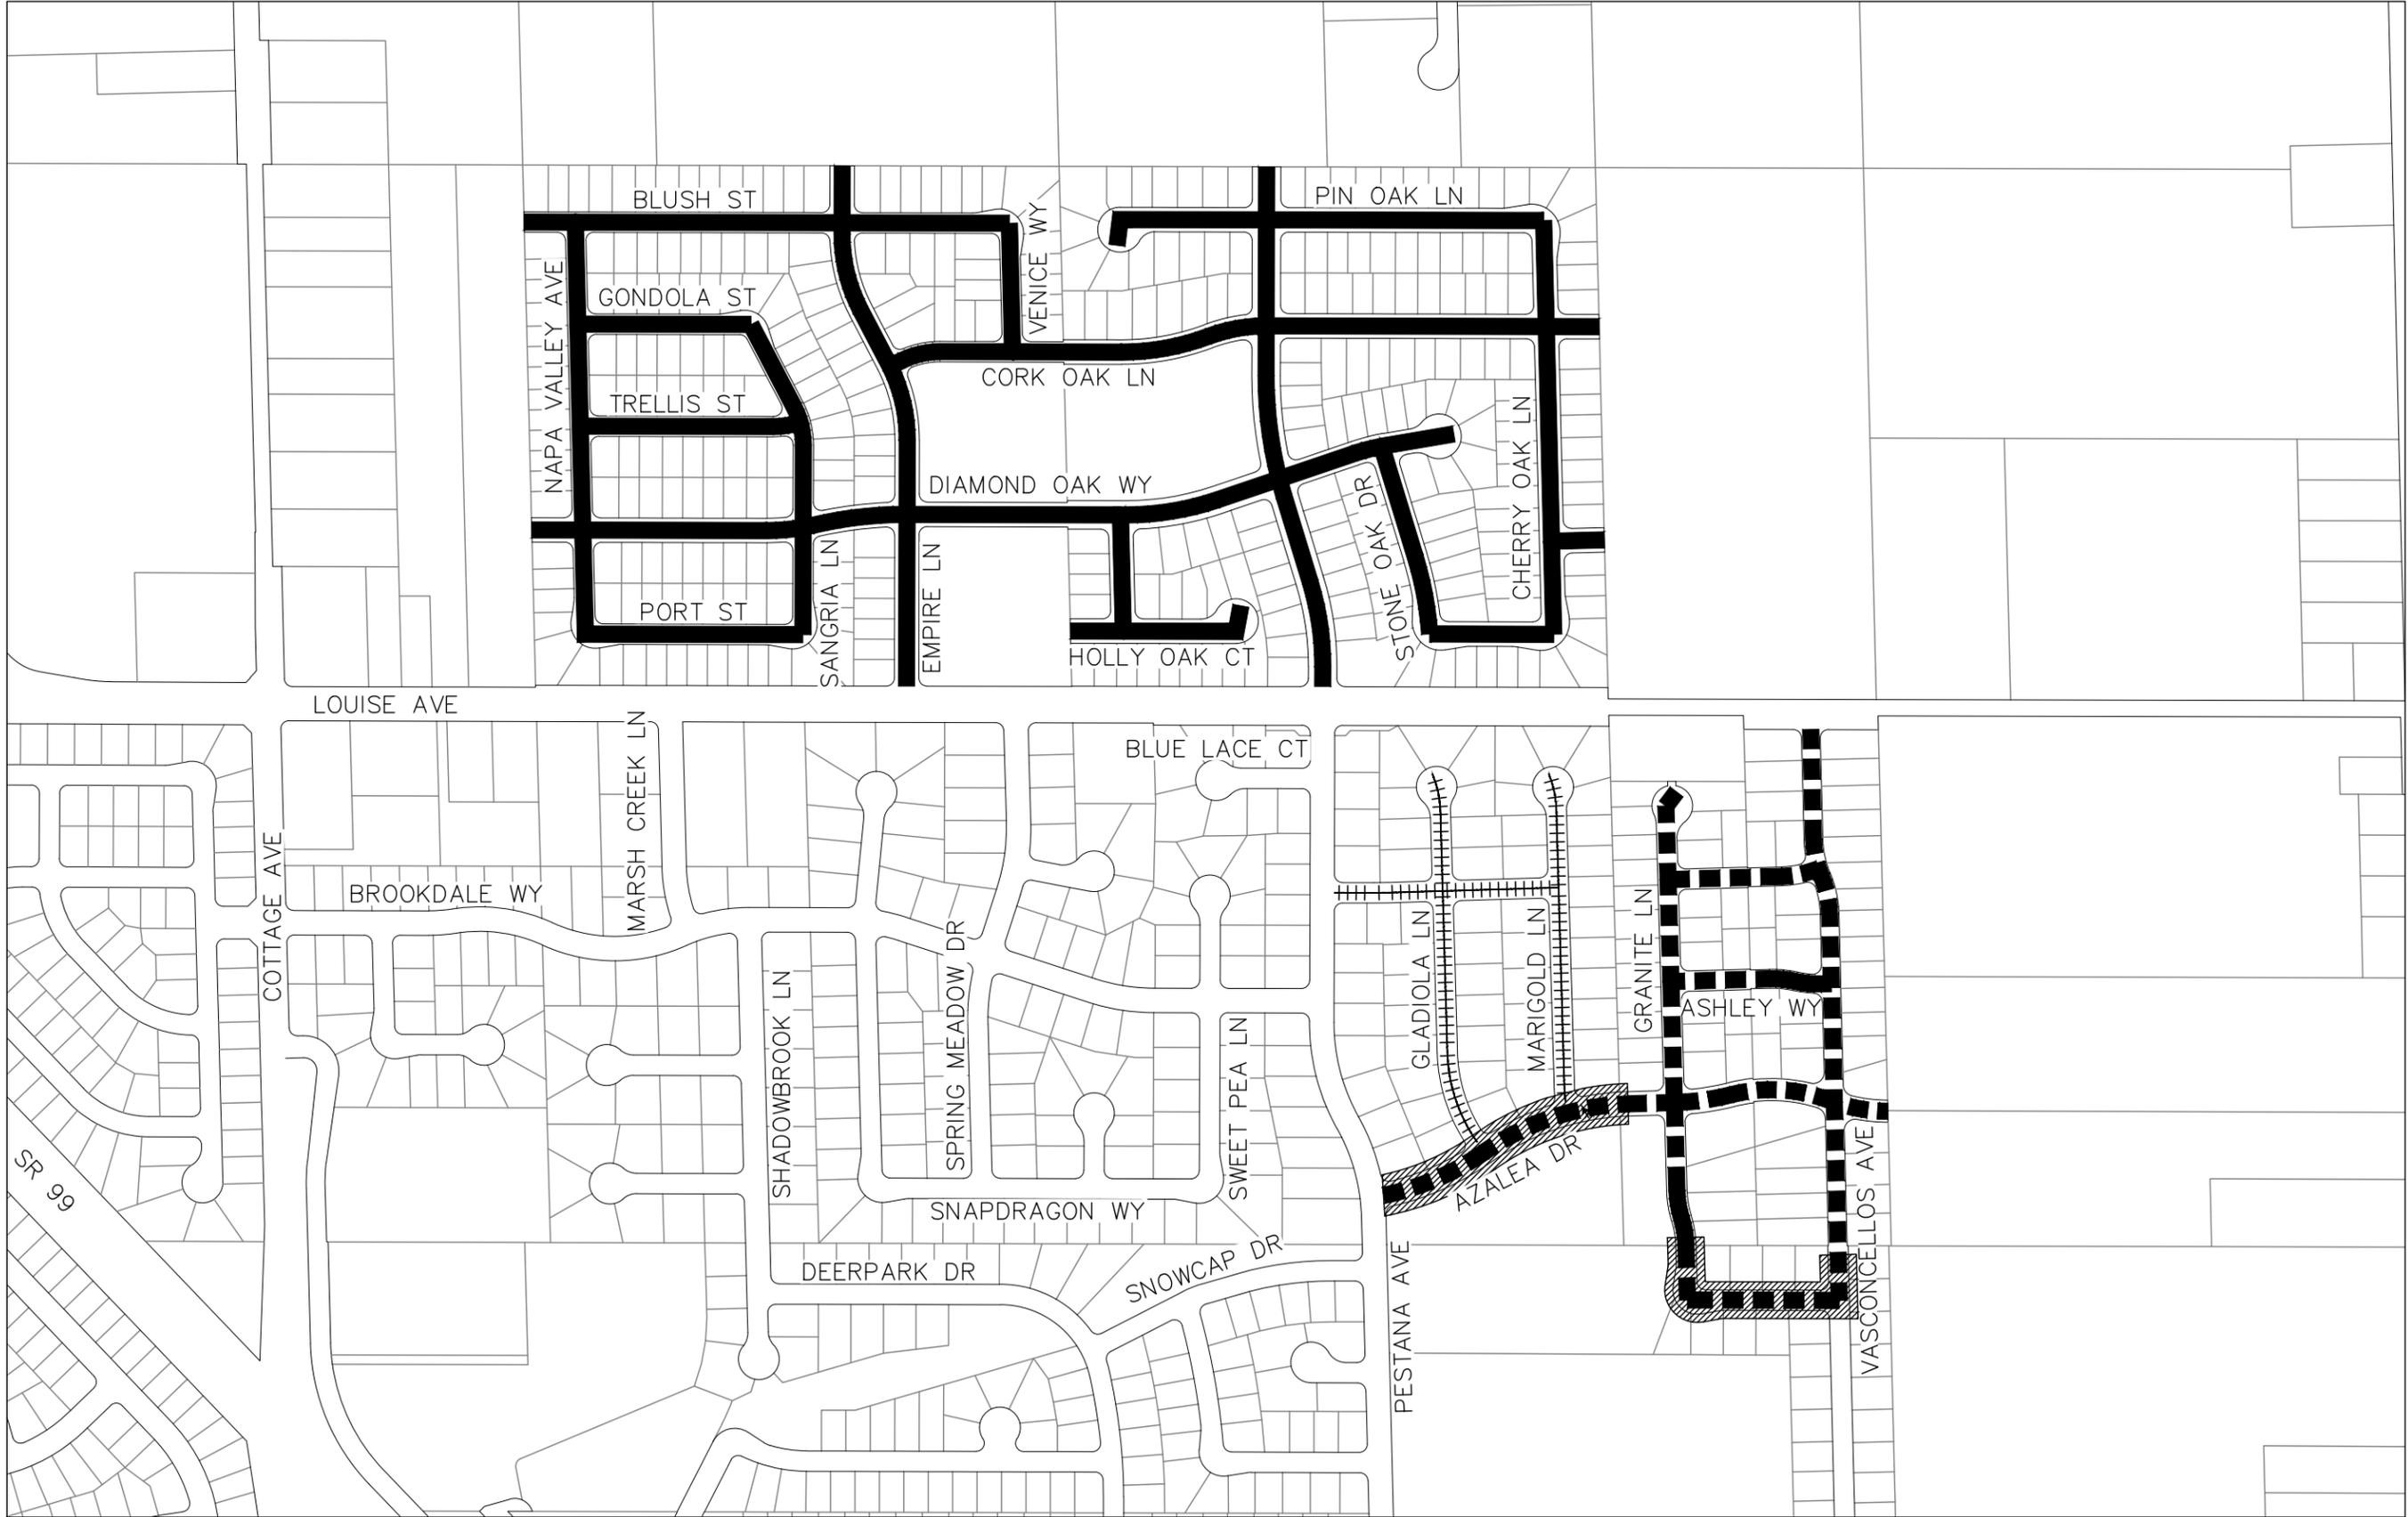


LEGEND

- +++++ CRACK SEAL ONLY
- MICROSURFACING
- CAPE SEAL
- ////// DIGOUTS

NOTES:

1. MICROSURFACING SHALL BE PLACED IN ACCORDANCE WITH SECTION 02037B OF THE SPECIFICATIONS.
2. DIGOUTS SHALL REMOVE EXISTING TO A DEPTH OF 3" AND REPLACE WITH 3" OF HMA. DIGOUT LOCATIONS SHOWN ARE APPROXIMATE AREAS, CITY SHALL IDENTIFY ACTUAL DIGOUT LOCATIONS DURING CONSTRUCTION.

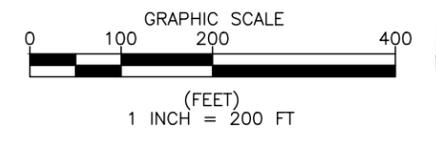

DRAFT SET

	DATE	03/13/2025	CIP NO.	XXXXX
	APPROVED	SOMFORN BOONSALAT	DESIGNED	ALFREDO MIJANGO
		BOONSALAT DATE	DRAWN	FRANK GULLORY
			FILE NO.	N/A
			REVISIONS	N/A
			NO.	
			BY	
			DATE	
			DATE	
			PROJECT ENGINEER	



PROFESSIONAL ENGINEER
SOMFORN BOONSALAT
No. 72208
Exp. 6-30-25
CIVIL ENGINEERING



CITY OF MANTECA
DEPARTMENT OF ENGINEERING
1001 W CENTER ST
MANTECA, CA 95337
(209) 456-8460

PLANS FOR THE CONSTRUCTION OF

2025 PAVEMENT MAINTENANCE PROJECT

LOCATION LAYOUT

LAYOUT	DRAWING
	L-1
SHEET: 3 OF 9	SCALE
	HORZ AS SHOWN
	VERT