


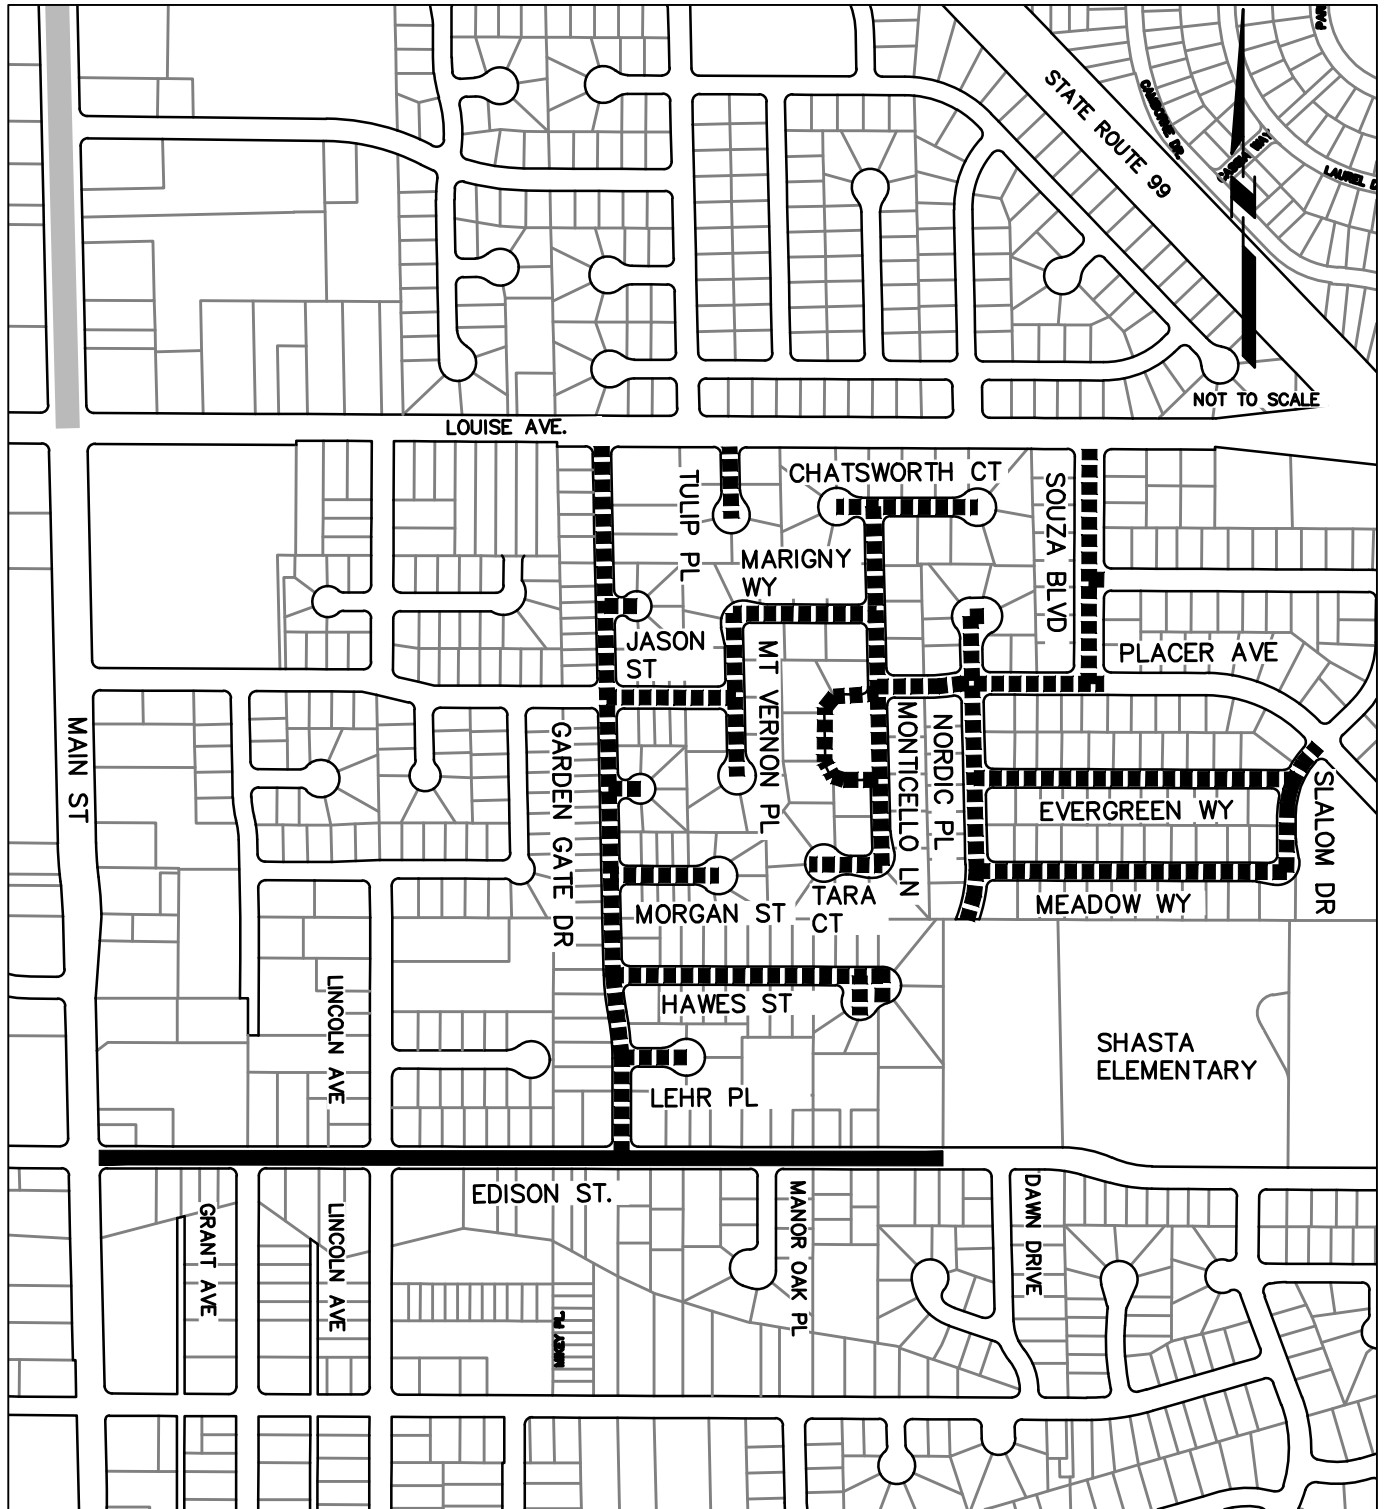

- 2" ASPHALT CONCRETE OVERLAY WITH CRACK SEAL
- RUBBER CAPE SEAL WITH CRACK SEAL

|             |              |   |               |
|-------------|--------------|---|---------------|
| DATE:       | MAY 2025     | <b>SHASTA PARK AREA<br/>PAVEMENT IMPROVEMENT PROJECT<br/>LOCATION MAP</b> | <b>1 OF 1</b> |
| DRAWN BY:   | TS           |   |               |
| CHECKED BY: | MS           | <b>CITY OF MANTECA<br/>ENGINEERING DEPARTMENT</b>                         |               |
| SCALE:      | NOT TO SCALE |   |               |



NOT TO SCALE

- 2" ASPHALT CONCRETE OVERLAY WITH CRACK SEAL
- RUBBER CAPE SEAL WITH CRACK SEAL

|             |              |  |               |
|-------------|--------------|--|---------------|
| DATE:       | OCT 2025     | <b>SHASTA PARK AREA</b>                          |               |
| DRAWN BY:   | TS           | <b>PAVEMENT IMPROVEMENT PROJECT (EXTRA WORK)</b> |               |
| CHECKED BY: | MS           | <b>VICINITY MAP</b>                              |               |
| SCALE:      | NOT TO SCALE | CITY OF MANTECA<br>PUBLIC WORKS DEPARTMENT       | <b>1 OF 1</b> |