


APPROVED SUBJECT TO THE DATA SHOWN.
CITY OF MANTECA IS NOT RESPONSIBLE
FOR ERRORS AND OR OMISSIONS THAT
MAY BE PRESENT ON THESE PLANS.


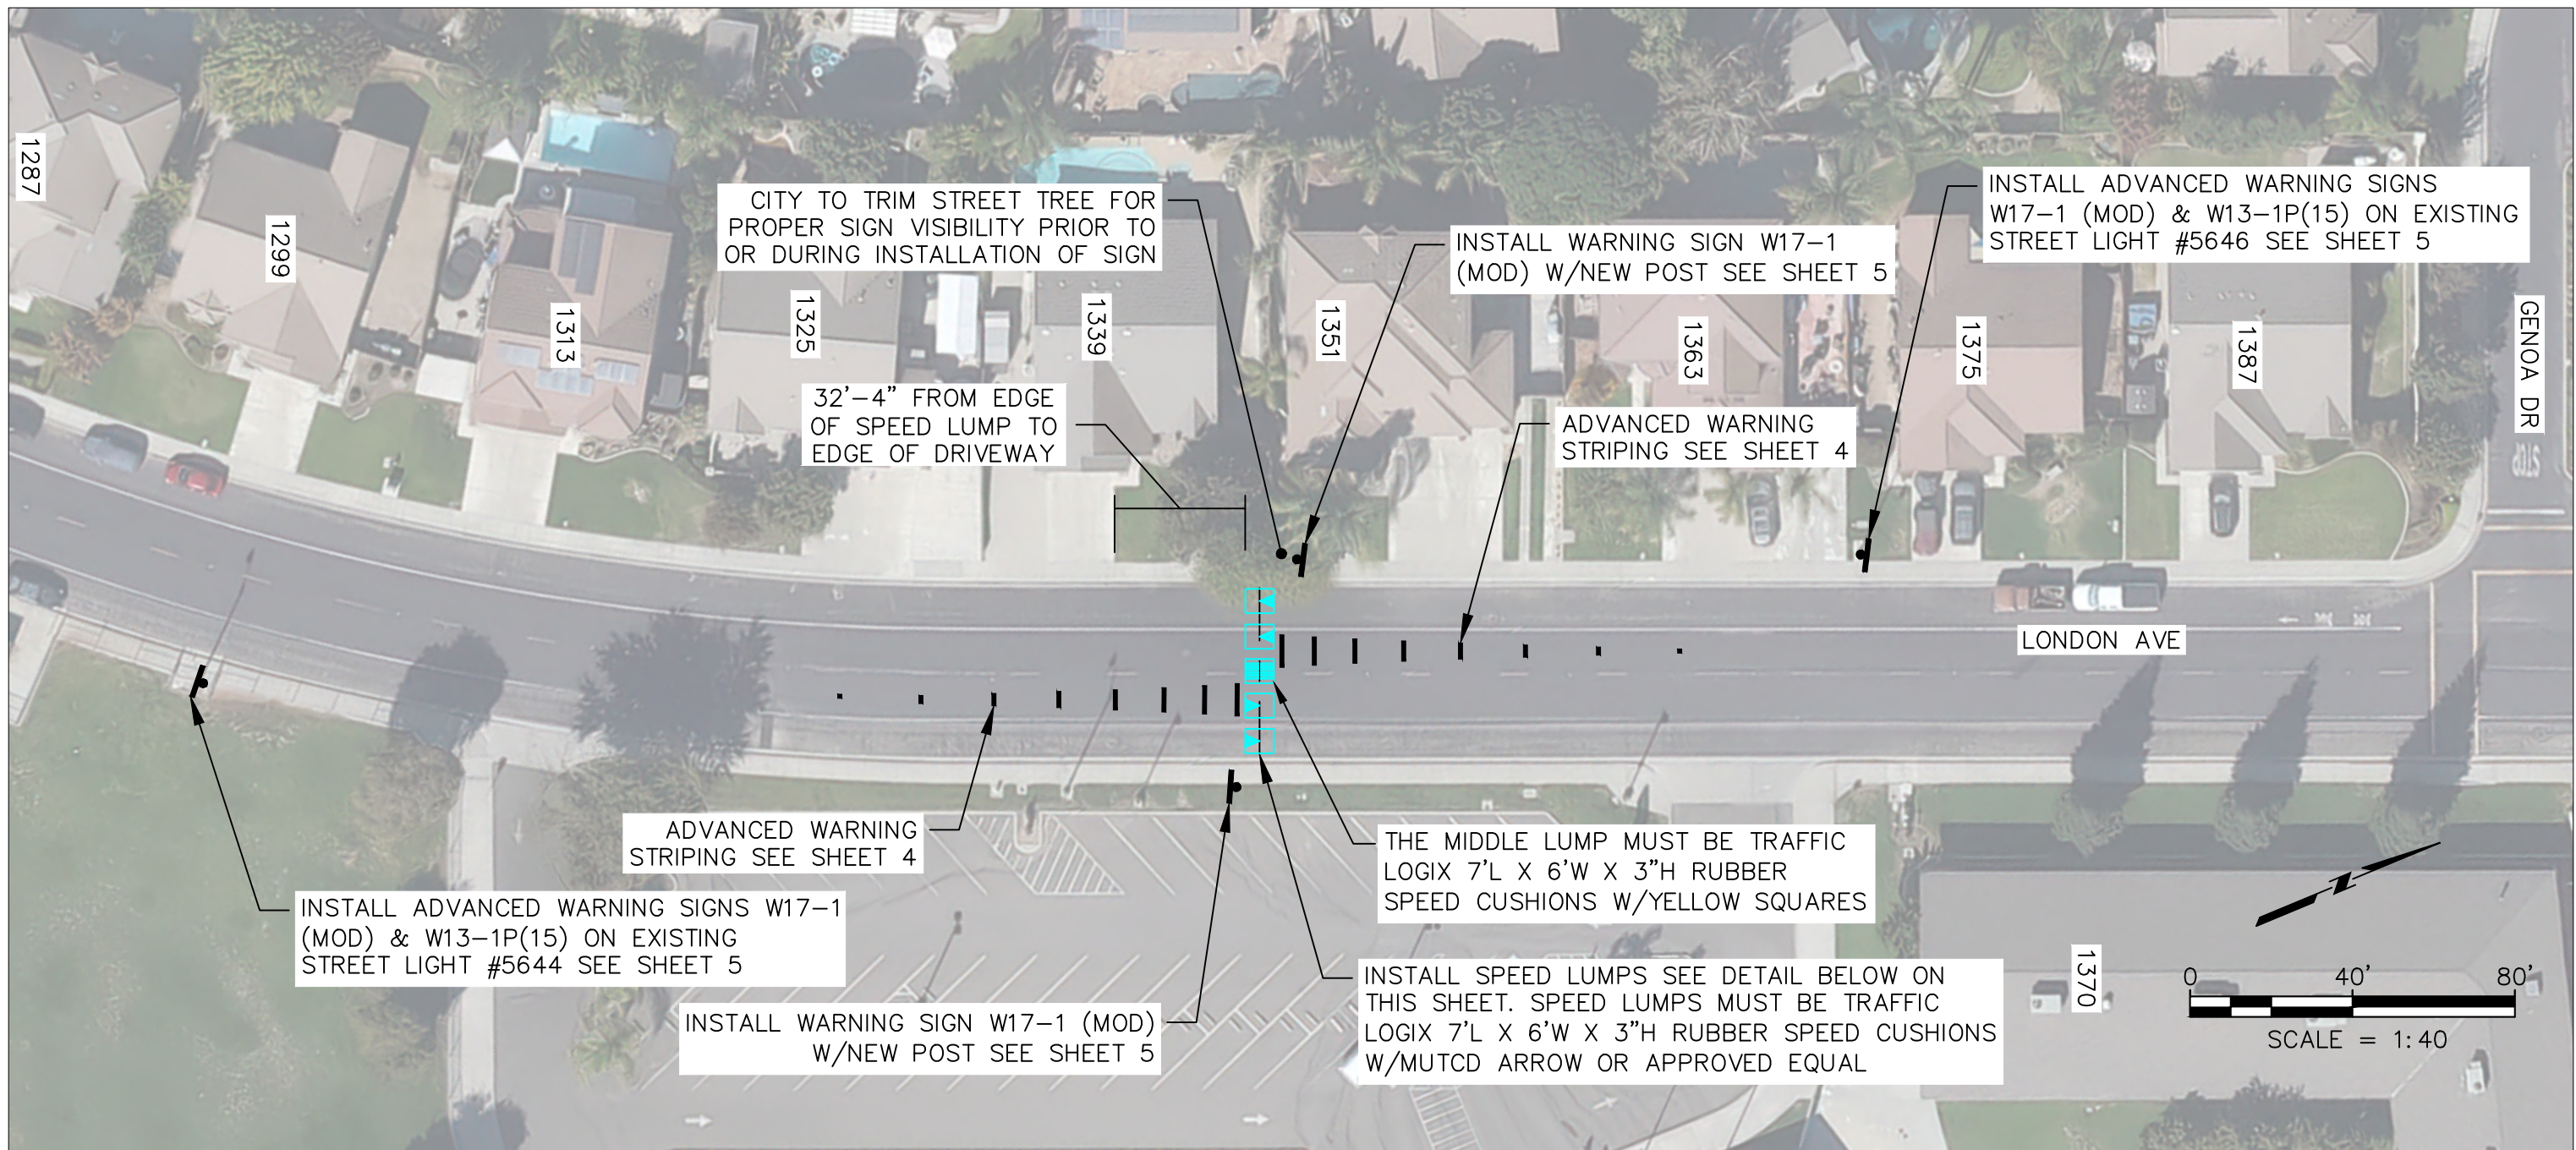



CITY OF MANTECA
DEPARTMENT OF ENGINEERING
1001 WEST CENTER STREET, MANTECA, CALIFORNIA 95337

SCALE	AS SHOWN
DESIGNED	JS/BD
DRAWN	JS
CHECKED	BD
DATE	10/27/25

**LONDON AVE
TRAFFIC CALMING
LOCATION 1**

SHEET
2
OF **5** SHEETS

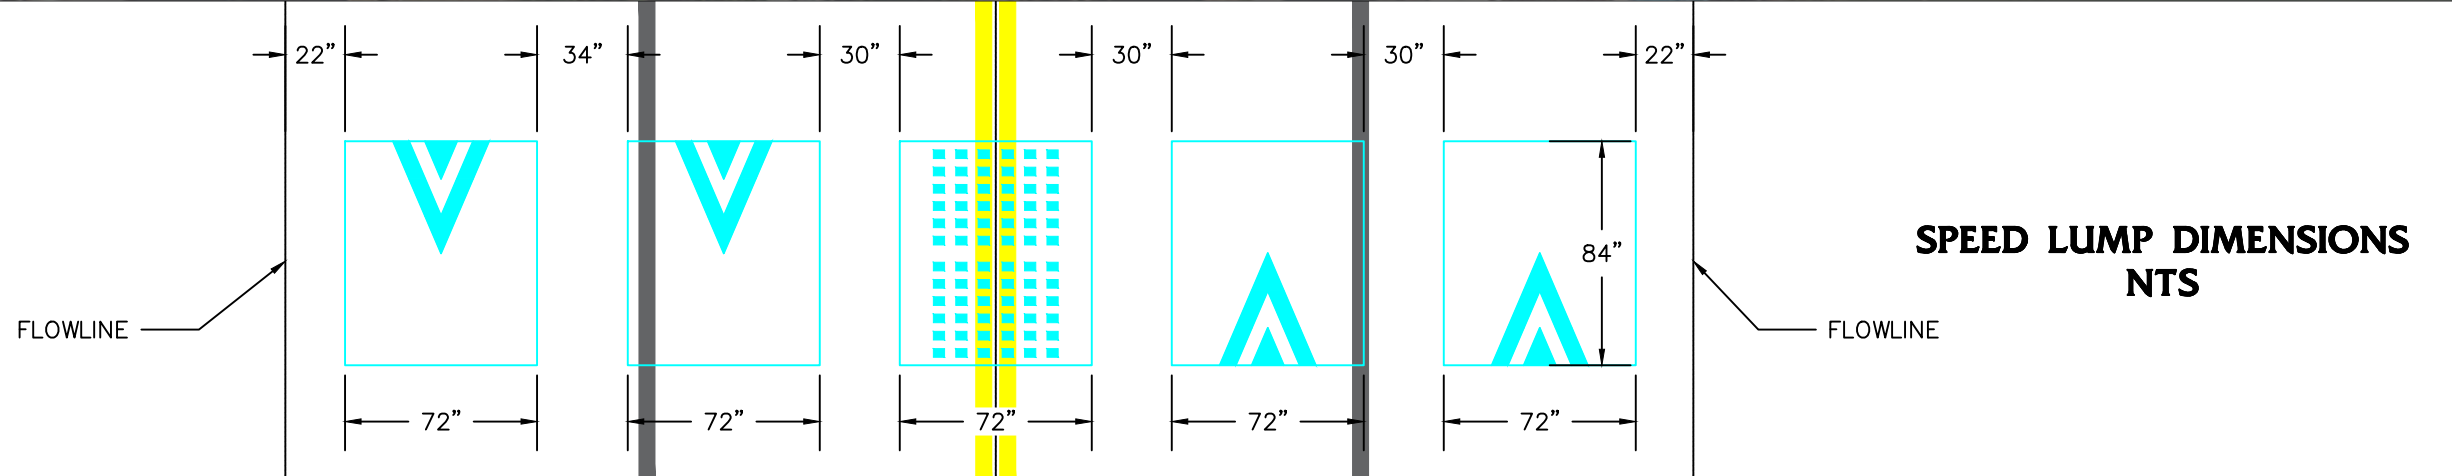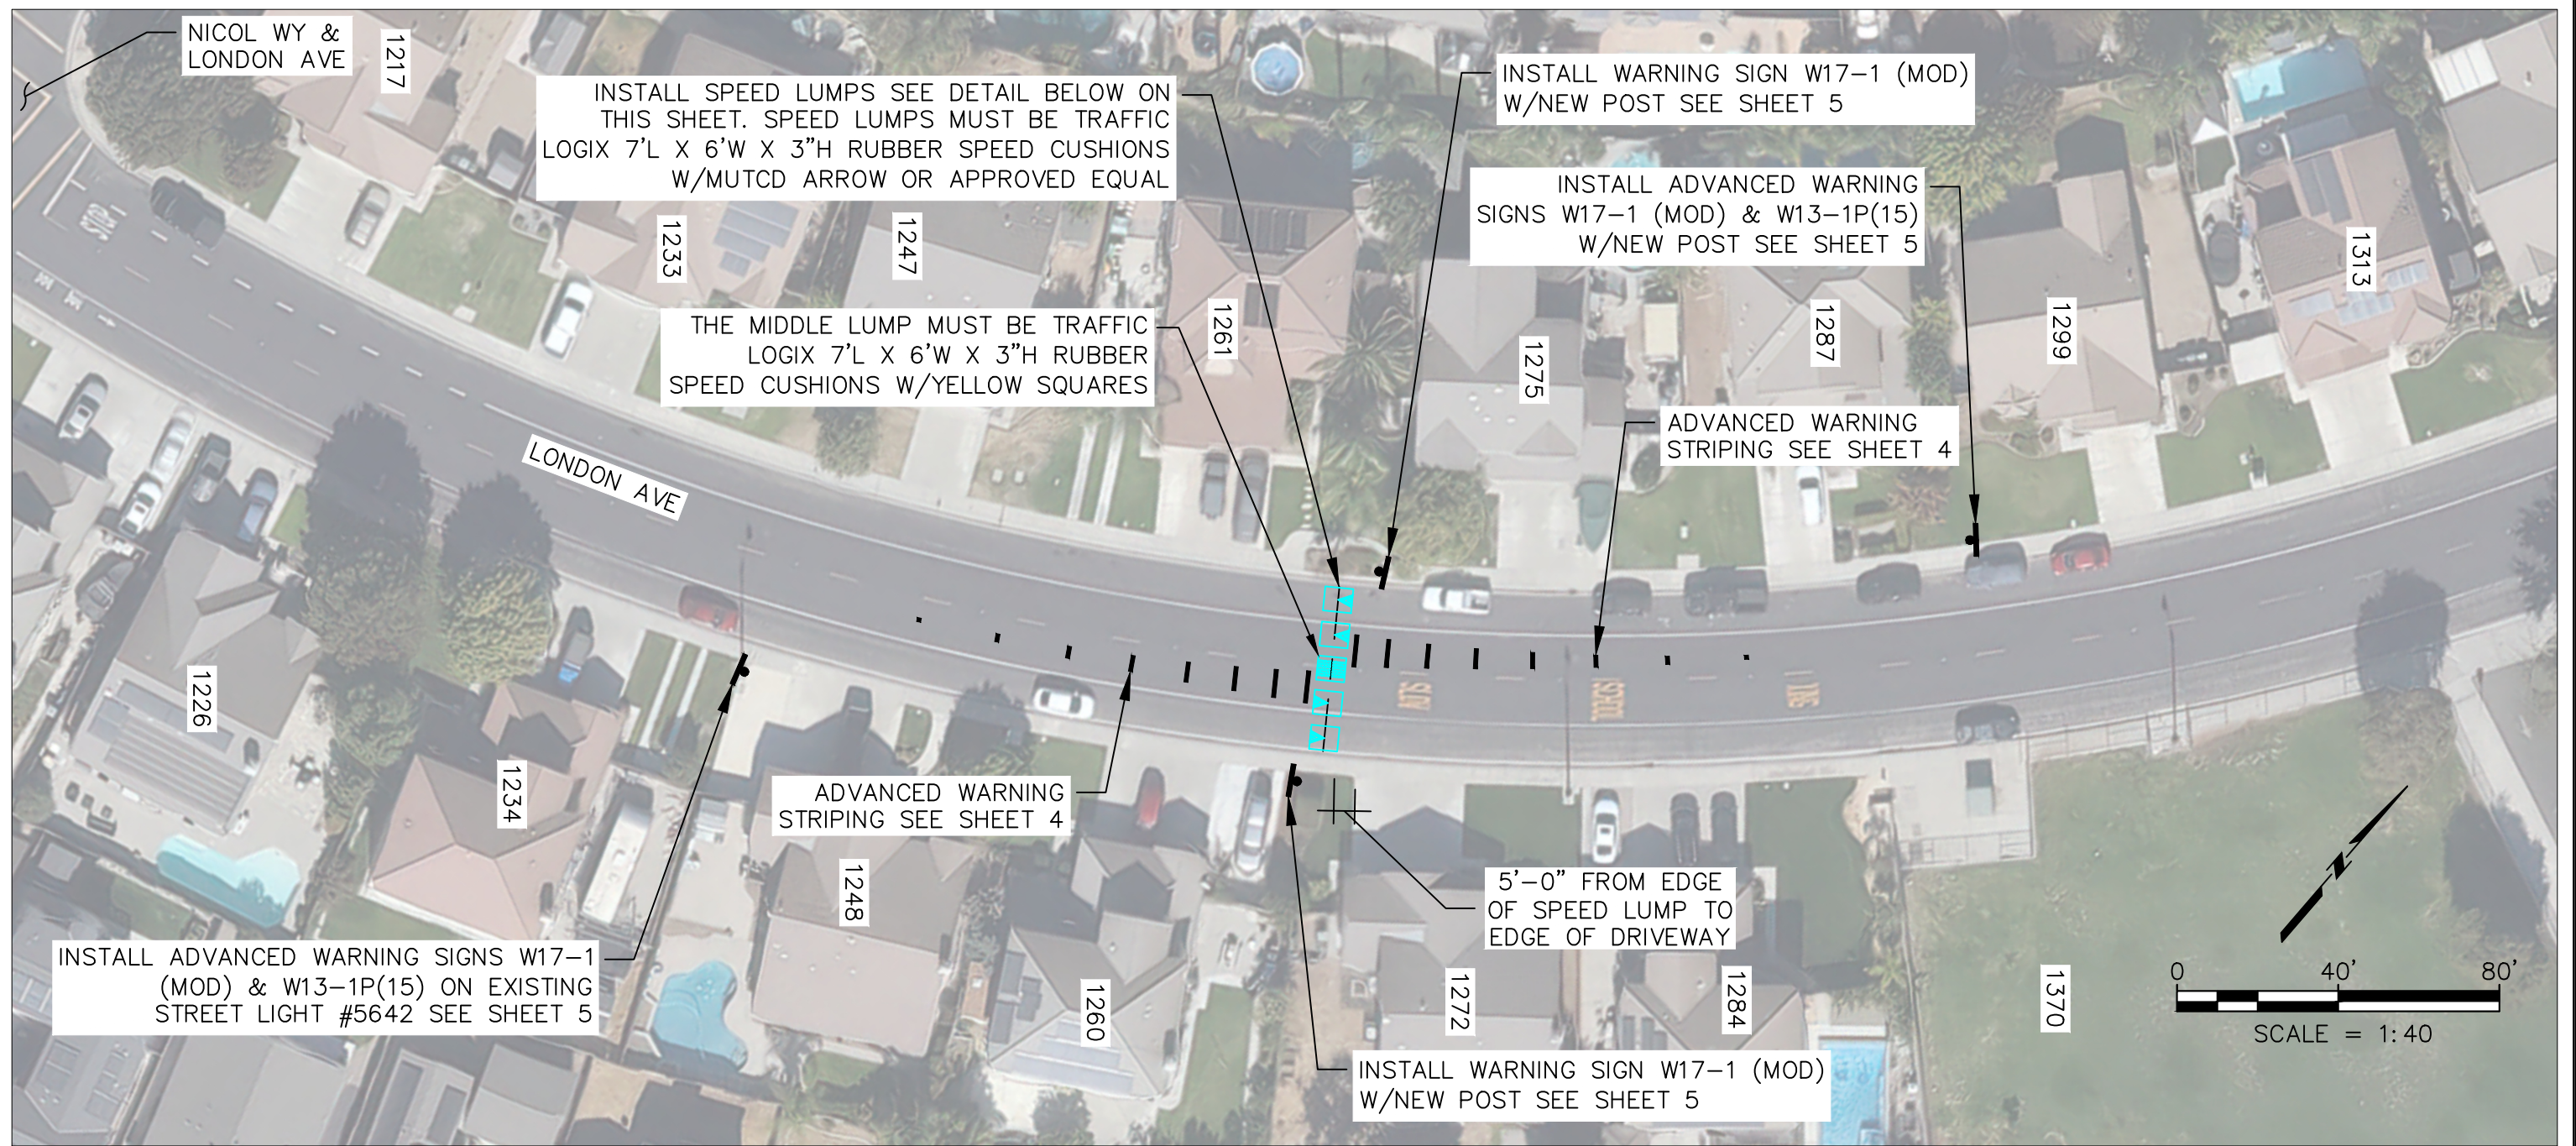

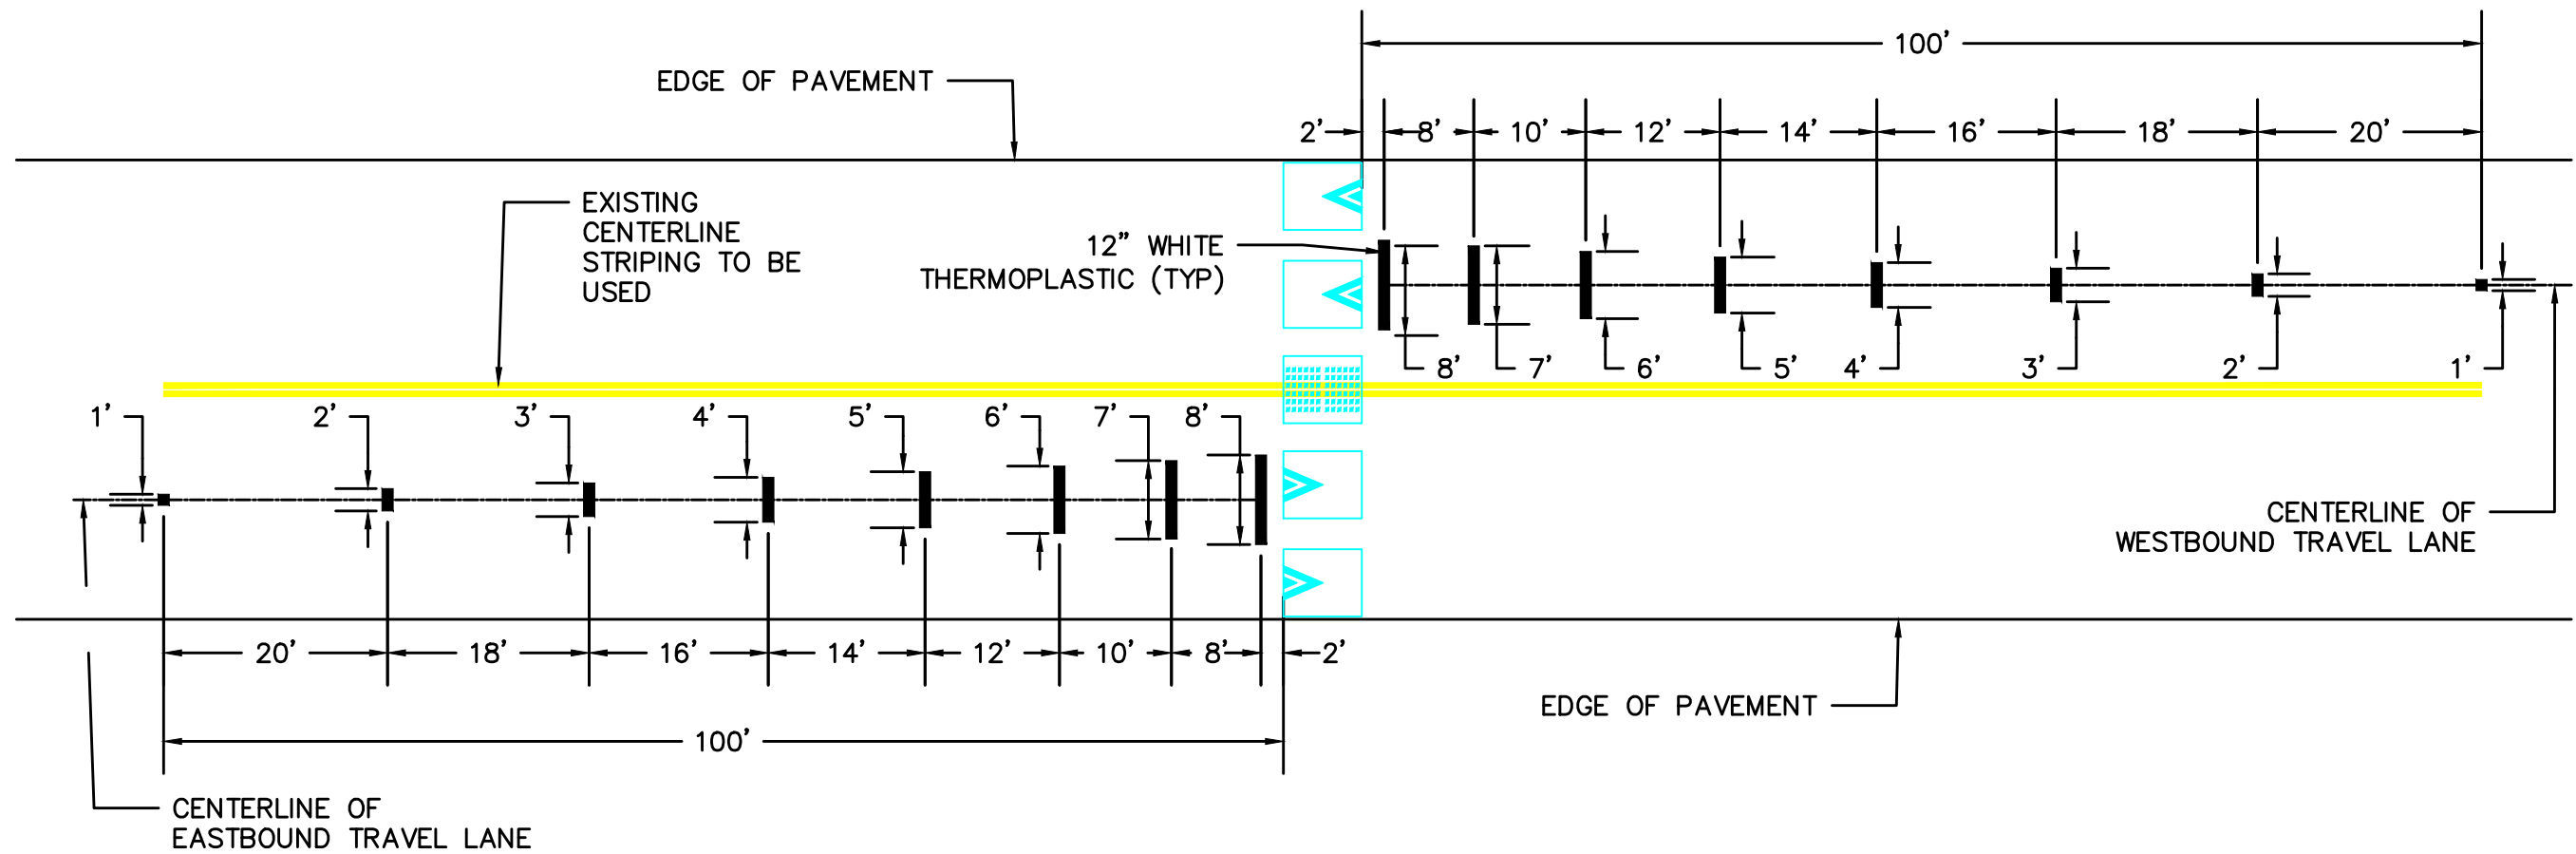

**ADVANCED WARNING STRIPING
DETAIL 1.1
NTS**

APPROVED SUBJECT TO THE DATA SHOWN.
CITY OF MANTECA IS NOT RESPONSIBLE
FOR ERRORS AND OR OMISSIONS THAT
MAY BE PRESENT ON THESE PLANS.



CITY OF MANTECA
DEPARTMENT OF ENGINEERING
1001 WEST CENTER STREET, MANTECA, CALIFORNIA 95337

SCALE	AS SHOWN
DESIGNED	JS/BD
DRAWN	JS
CHECKED	BD
DATE	10/27/25

**LONDON AVE
TRAFFIC CALMING
DETAILS 1**

SHEET
4
OF **5** SHEETS

ROADSIDE SIGN PANEL QUANTITIES

SIGN QUANTITIES	SIGN DESIGNATION	SIGN MESSAGE/ DESCRIPTION	PANEL SIZE (INCHES)	SINGLE FACED	BACKGROUND		LEGEND & BORDER		PREMIUM PROTECTIVE FILM
					SHEETING COLOR	RETROREFLECTIVE ASTM TYPE	SHEETING COLOR	RETROREFLECTIVE ASTM TYPE	
8	W17-1 (MOD)	SPEED LUMP	30 X 30	X	YELLOW	XI	BLACK	-	X
4	W13-1P (15)	15 MPH	18 X 18	X	YELLOW	XI	BLACK	-	X

NOTE: SIGN PANEL RETROREFLECTIVE MATERIAL SHALL BE PER CALTRANS AUTHORIZED MATERIALS LIST.




W17-1 (MODIFIED)



W13-1P (15)

WARNING SIGNS
DETAIL 1.2
NTS

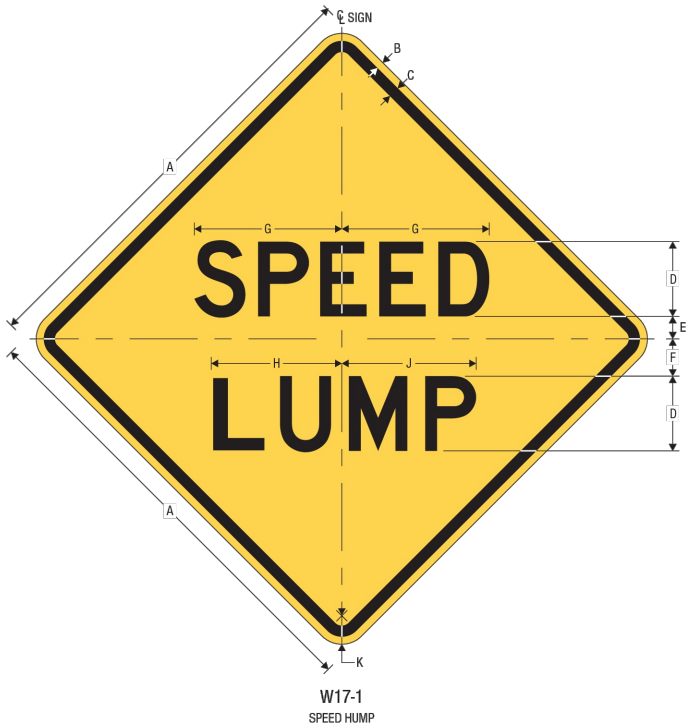

A	B	C	D	E	F	G	H	J	K
24	0.375	0.625	4 D	1.25	2	7.886	6.961	7.210	1.5
30	0.5	0.75	5 D	1.5	2.5	9.857	8.732	8.982	1.875
36	0.625	0.875	6 D	1.875	3	11.828	10.379	10.878	2.25
48	0.75	1.25	8 D	2.5	4	15.771	13.921	14.421	3

COLORS: LEGEND, BORDER — BLACK
BACKGROUND — YELLOW (RETROREFLECTIVE)

W17-1
Issued 3/1/2012



W13-1
ADVISORY SPEED (ENGLISH)

*Series 2000 Standard Alphabets.
**Optically space numerals about vertical centerline.

A	B	C	D	E	F	G	H	J
18	.375	.625	2.5	8 E	2	3 E	4.723	1.5
24	.375	.625	3.625	10 E	2.75	4 E	6.284	1.5
30	.5	.75	4.5	12 E	4	5 E	7.416	1.875

WARNING SIGN COLORS:

LEGEND — BLACK
BACKGROUND — YELLOW (RETROREFLECTIVE)

TTC SIGN COLORS:

LEGEND — BLACK
BACKGROUND — ORANGE (RETROREFLECTIVE)

2-108

APPROVED SUBJECT TO THE DATA SHOWN.
CITY OF MANTECA IS NOT RESPONSIBLE
FOR ERRORS AND OR OMISSIONS THAT
MAY BE PRESENT ON THESE PLANS.



CITY OF MANTECA
DEPARTMENT OF ENGINEERING
1001 WEST CENTER STREET, MANTECA, CALIFORNIA 95337

SCALE	AS SHOWN
DESIGNED	JS/BD
DRAWN	JS
CHECKED	BD
DATE	10/27/25

**LONDON AVE
TRAFFIC CALMING
DETAILS 2**

SHEET
5
OF **5** SHEETS