


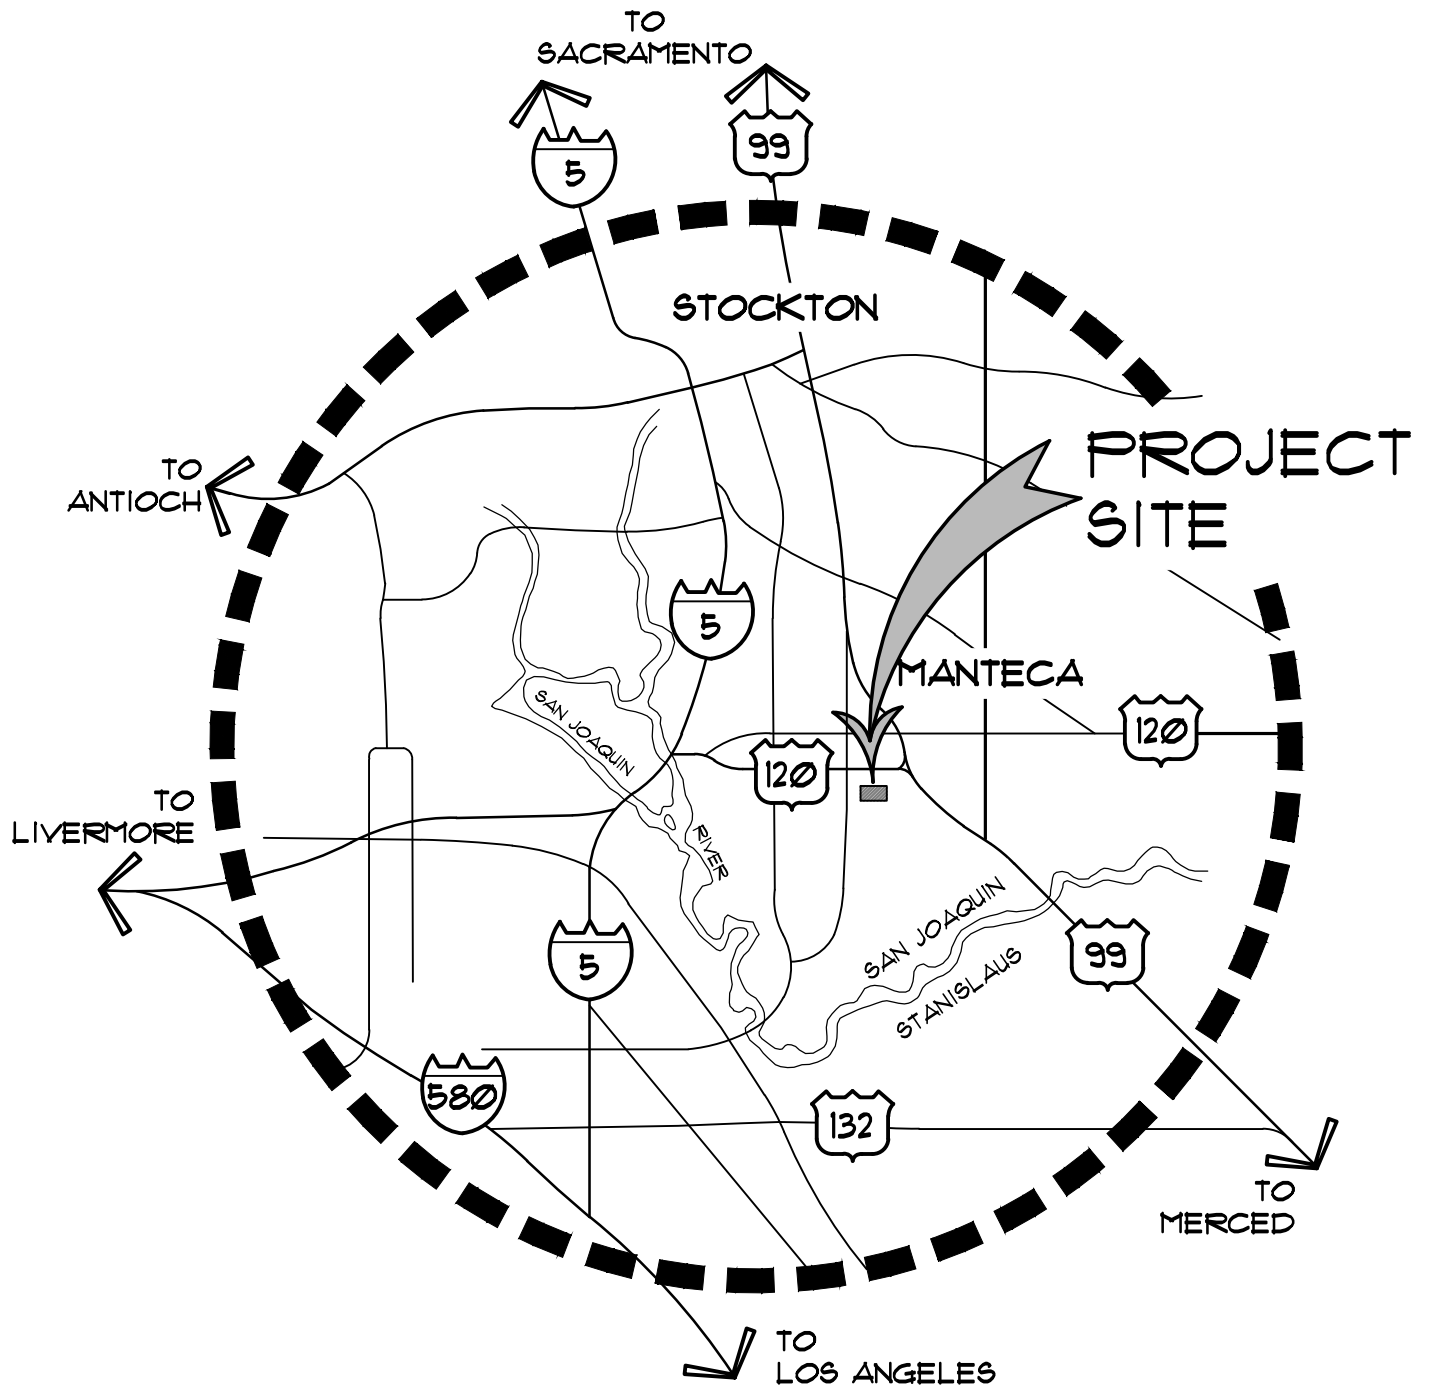

VICINITY MAP

NO.	REVISED	BY
DRAWN BY:	M. ROSALES	
CHECKED BY:	M. ROSALES	
SCALE:	NONE	

WOODWARD SPLASH PAD AND IMPROVEMENTS PROJECT

CITY OF MANTECA

PUBLIC WORKS DEPARTMENT - PARK PLANNING AND DEVELOPMENT

APPROVED BY:

Michael Parker

PARK PLANNING & DEVELOPMENT MANAGER

DRAWING NO. **AT 5.0**

DATE: **2026**



LOCATION MAP



NO.	REVISED	BY
DRAWN BY:	M. ROSALES	
CHECKED BY:	M. ROSALES	
SCALE:	NONE	

WOODWARD SPLASH PAD AND IMPROVEMENTS PROJECT

CITY OF MANTECA

PUBLIC WORKS DEPARTMENT - PARK PLANNING AND DEVELOPMENT

APPROVED BY:

 PARK PLANNING & DEVELOPMENT MANAGER

DRAWING NO. **AT 5.0**
 DATE: 2026