


VICINITY MAP

NO.	REVISED	BY	WOODWARD PARK SPLASH PAD - PHASE II RESTROOM RELOCATION	APPROVED BY:	<i>Michelle Parker</i> PARK PLANNING & DEVELOPMENT MANAGER
DRAWN BY: M. ROSALES			CITY OF MANTECA PUBLIC WORKS DEPARTMENT - PARK PLANNING AND DEVELOPMENT	DRAWING NO. AT4.0	
CHECKED BY: M. ROSALES				DATE: 2025	
SCALE: NONE					

PHASE
ONE
WORK

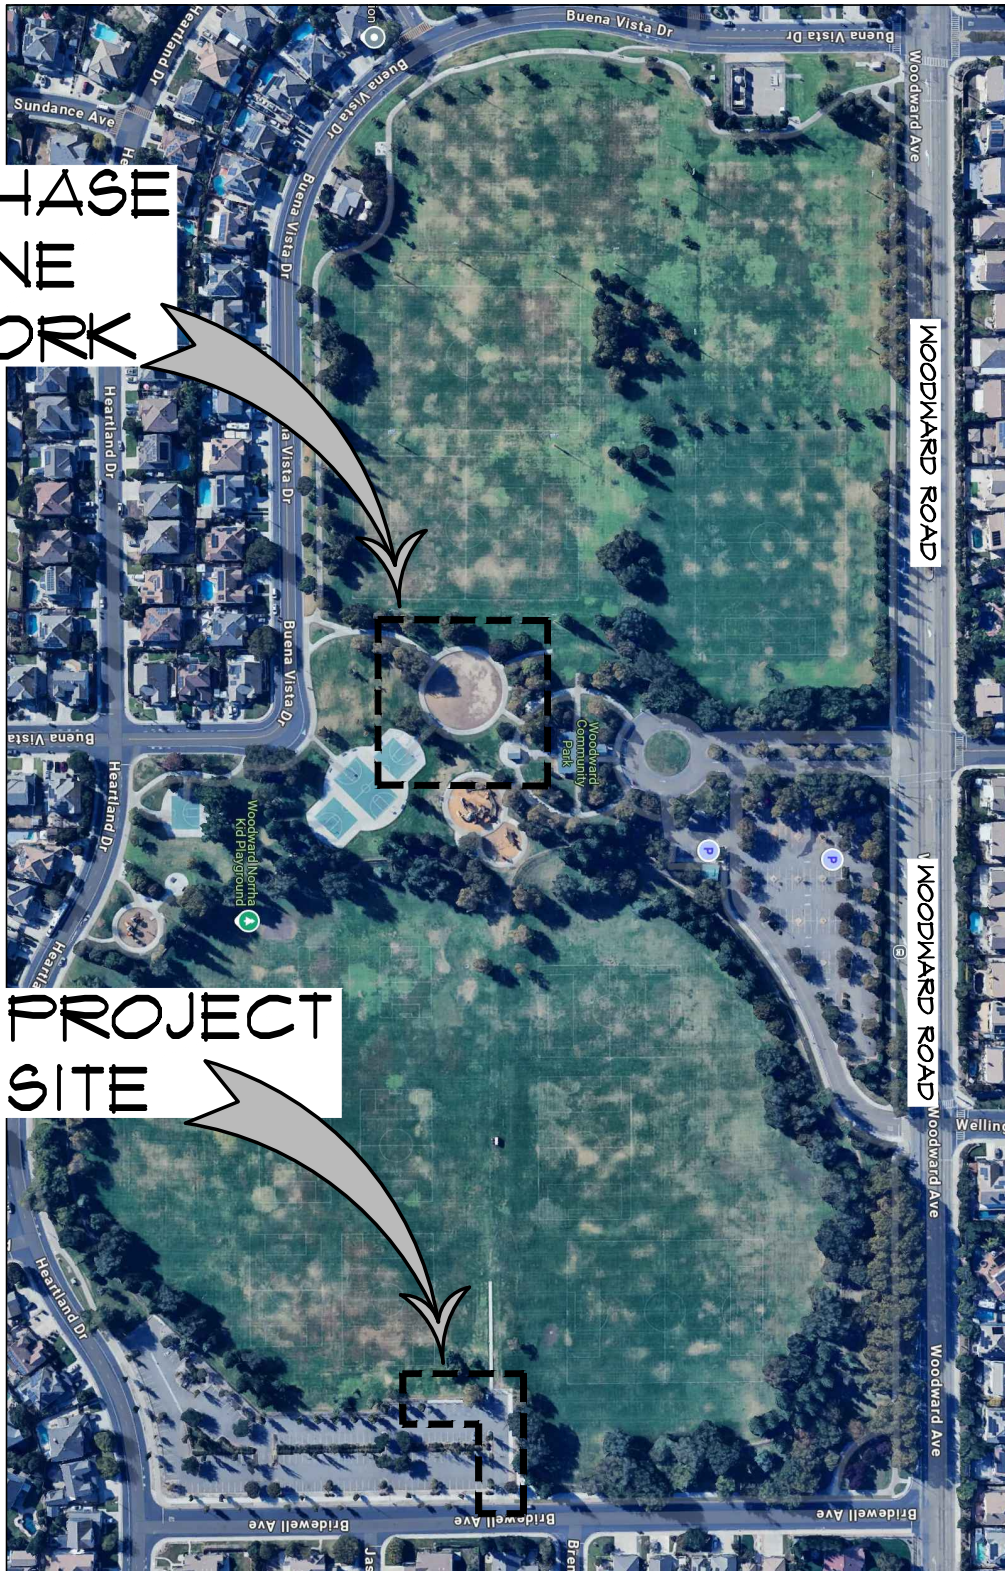

PROJECT
SITE

LOCATION MAP



NO.	REVISED	BY	WOODWARD PARK SPLASH PAD - PHASE II RESTROOM RELOCATION CITY OF MANTECA PUBLIC WORKS DEPARTMENT - PARK PLANNING AND DEVELOPMENT	APPROVED BY:	 PARK PLANNING & DEVELOPMENT MANAGER	
DRAWN BY: M. ROSALES				DRAWING NO.		AT4.1
CHECKED BY: M. ROSALES				DATE: 2025		
SCALE: NONE						