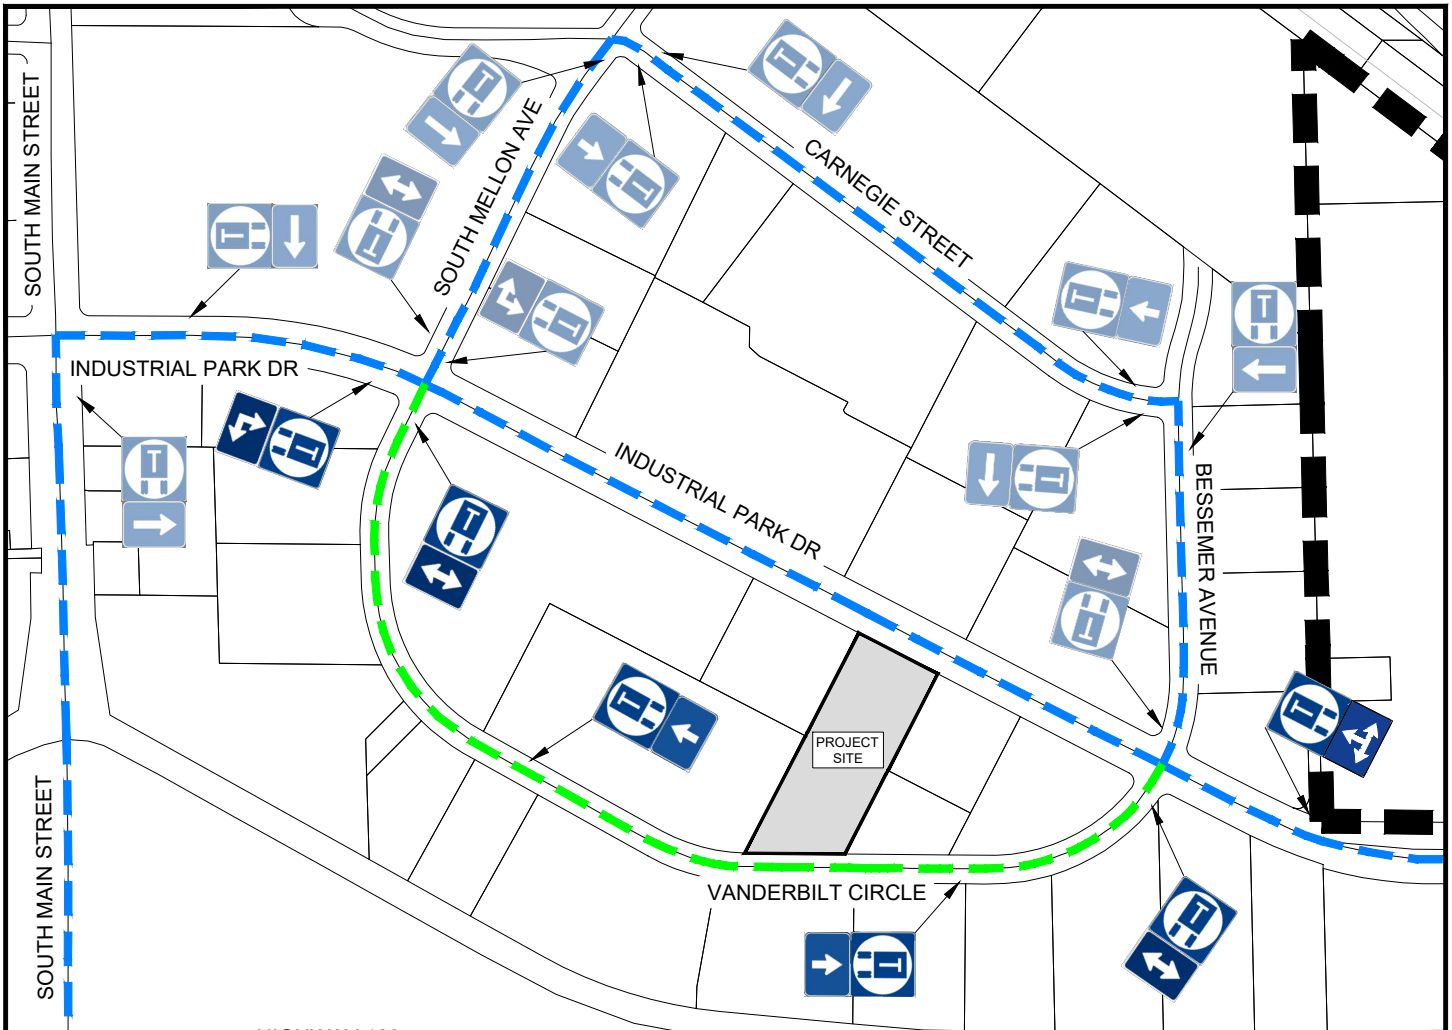


STAA ROUTE SIGNAGE

G66-56 EXISTING

G66-56 PROPOSED

EXISTING STAA ROUTE

REQUESTED STAA ROUTE

STAA ROUTE SIGNAGE

M6-1(R) / M6-1(L)	
M6-2(R) / M6-2(L)	
M6-3	
M6-4	
M6-4 (MODIFIED)	
M6-6(R) / M6-6(L)	
M4-6	