


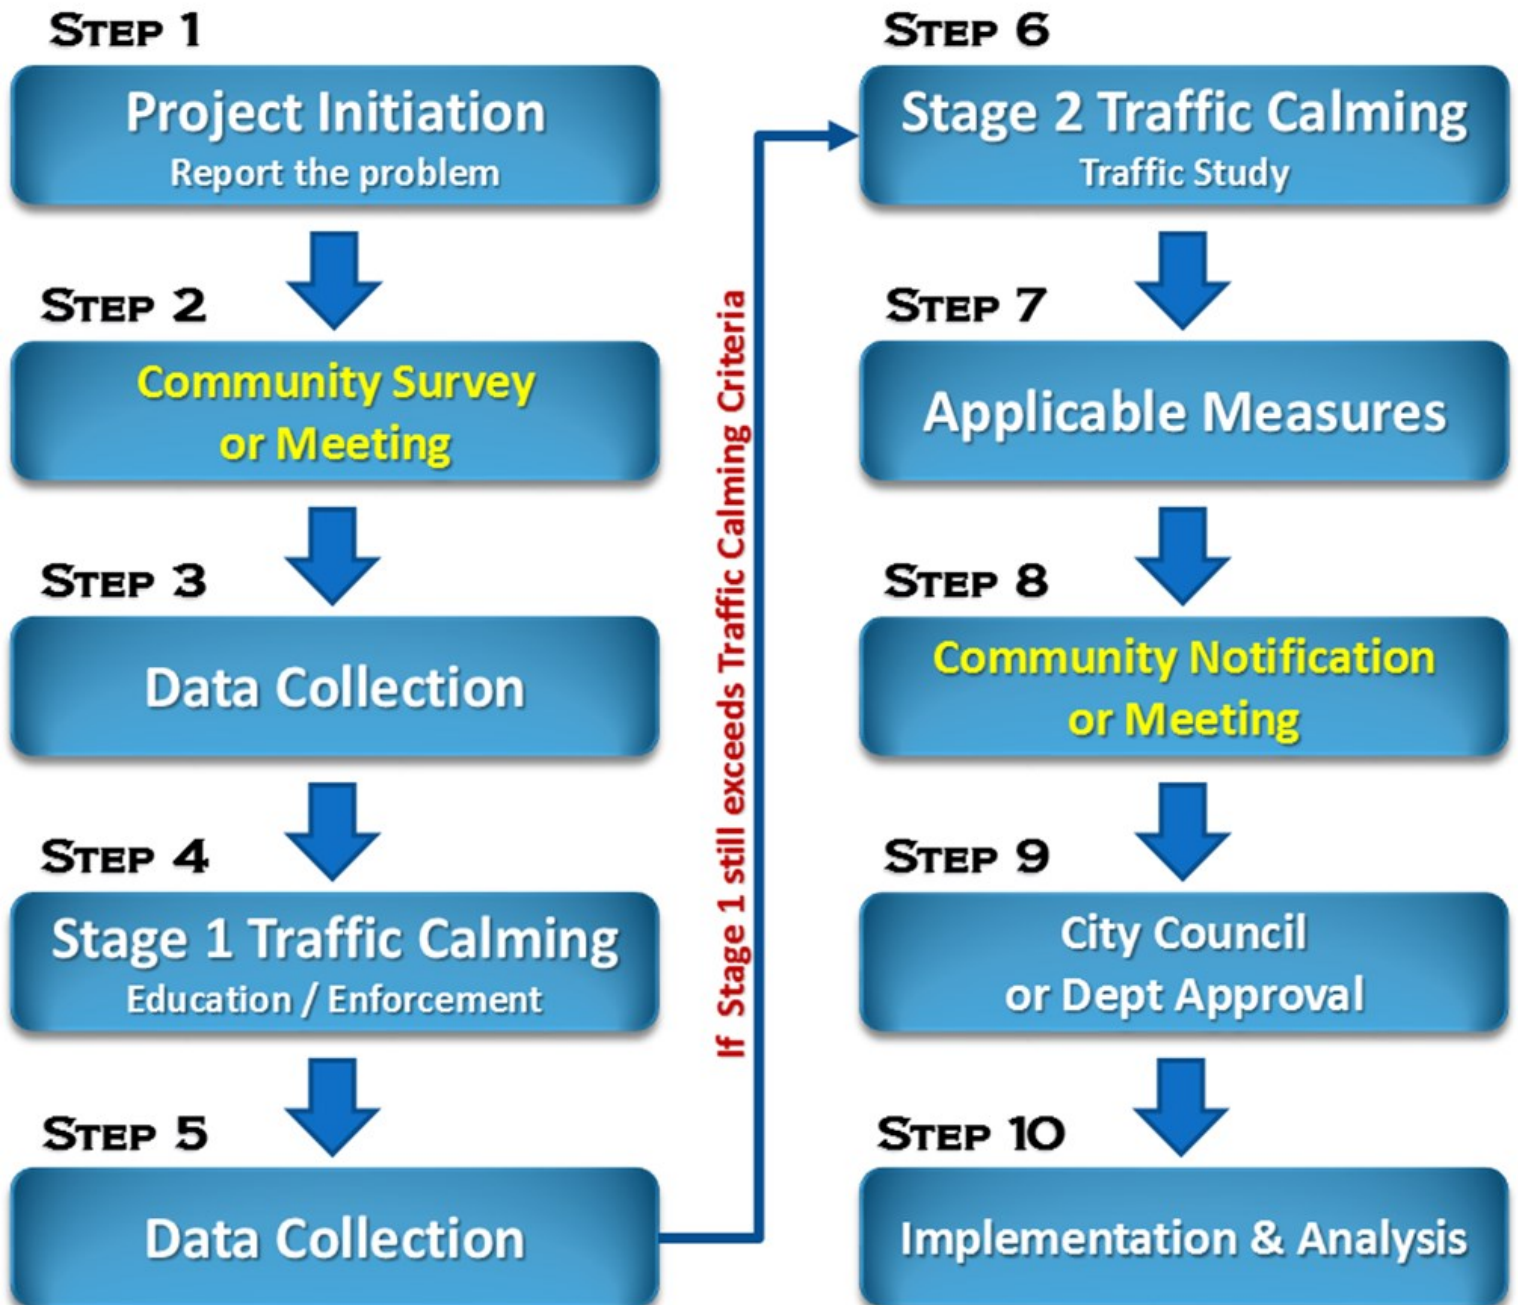


Flowchart for Manteca Traffic Calming Program (MTCP)



G:\PWENG\804 Traffic Engineering\804-02 Traffic Calming\05-2019-02-19-Hacienda Ave\08 Stage 2 Proposal\08-1 Exhibit\08-1a AutoCAD\01-Hacienda Traffic Calming-Stage 2.dwg, 7/1/2019 12:48:39 PM



NTS

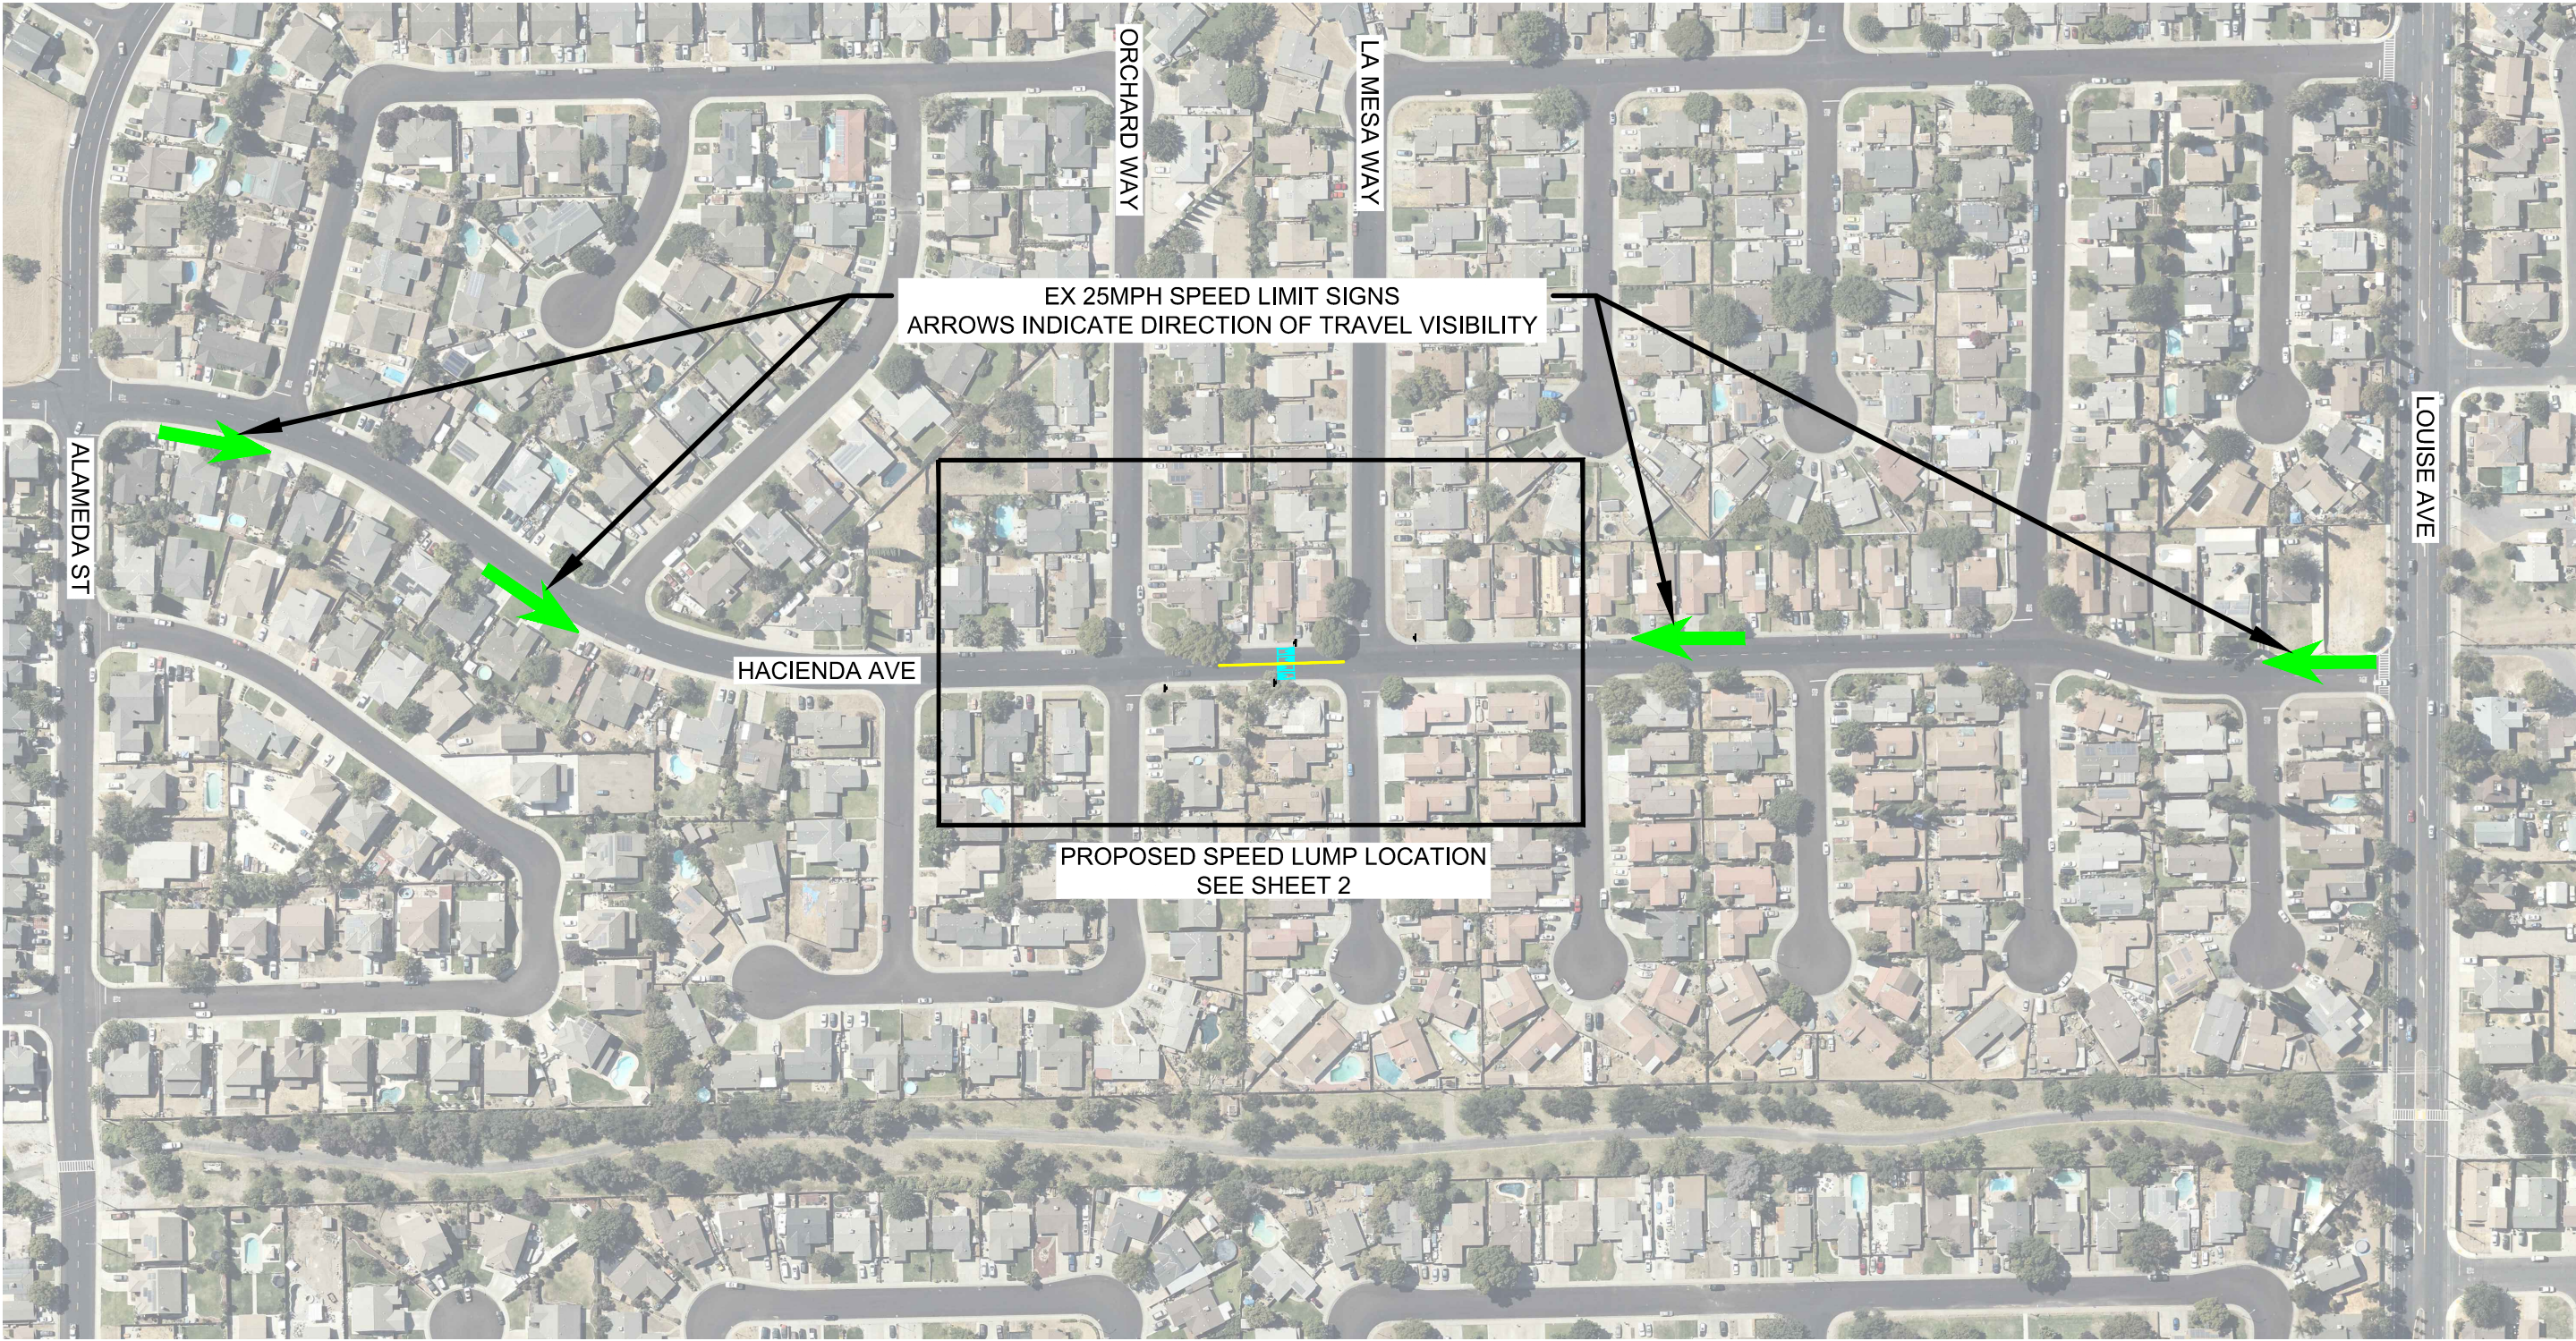

THE CITY OF MANTECA SHALL NOT BE RESPONSIBLE FOR THE ACCURACY OR COMPLETENESS OF ELECTRONIC COPIES OF THIS PLAN SHEET.

REVISIONS	

APPROVED	
DATE	MARK HOUGHTON DIRECTOR OF PUBLIC WORKS




CITY OF MANTECA
DEPARTMENT OF PUBLIC WORKS
1001 WEST CENTER STREET, MANTECA, CALIFORNIA 95337

SCALE: NO SCALE
DESIGNED
DRAWN: ES
CHECKED
DATE: 16 MAY 2019

TITLE
**HACIENDA TRAFFIC CALMING
VICINITY MAP**

G:\PWENG\804 Traffic Engineering\804-02 Traffic Calming\05-2019-02-19-Hacienda Ave\08 Stage 2 Proposal\08-1 Exhibit\08-1a AutoCAD\02-Hacienda Traffic Calming-Stage 2.dwg, 7/1/2019 12:49:53 PM

NTS 

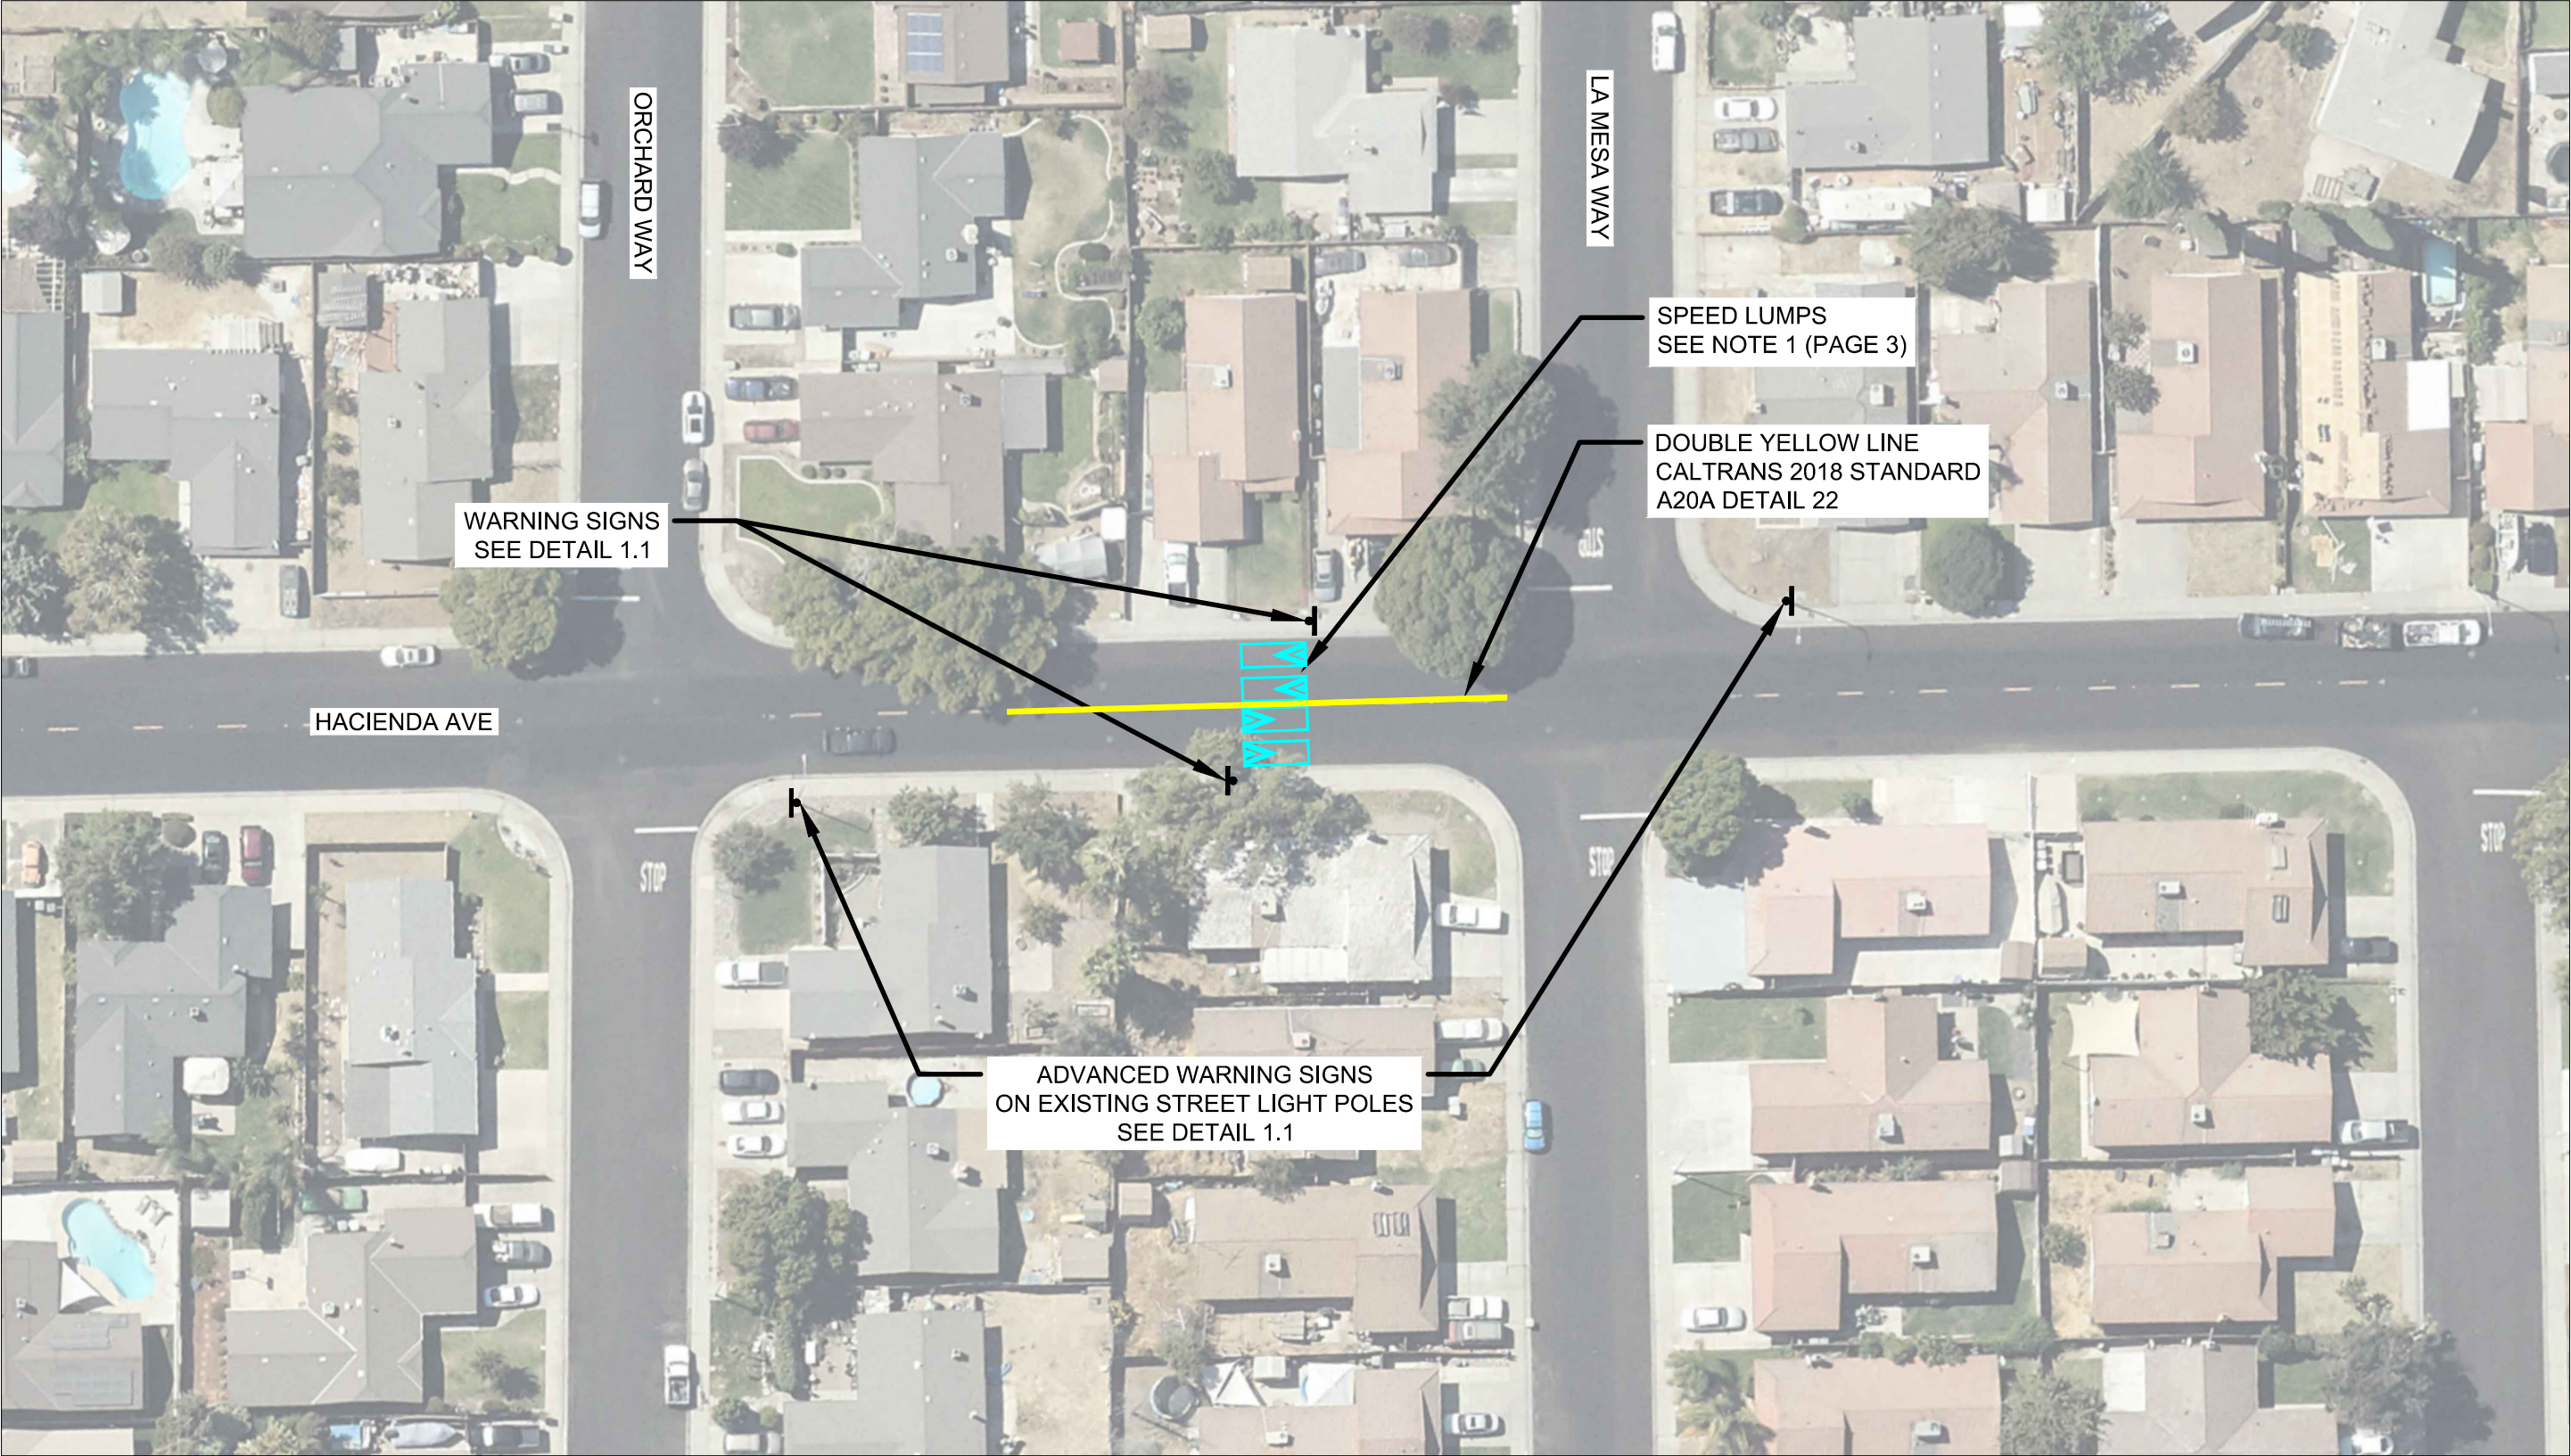

THE CITY OF MANTECA SHALL NOT BE RESPONSIBLE FOR THE ACCURACY OR COMPLETENESS OF ELECTRONIC COPIES OF THIS PLAN SHEET.

REVISIONS	

APPROVED	
DATE	MARK HOUGHTON DIRECTOR OF PUBLIC WORKS



CITY OF MANTECA
DEPARTMENT OF PUBLIC WORKS
1001 WEST CENTER STREET, MANTECA, CALIFORNIA 95337


SCALE: NO SCALE
DESIGNED
DRAWN: ES
CHECKED
DATE: 16 MAY 2019

TITLE
**HACIENDA TRAFFIC CALMING
PROPOSED CHANGES**


SHEET
2
OF 3 SHEETS

G:\PWENG\804 Traffic Engineering\804-02 Traffic Calming\05-2019-02-19-Hacienda Ave\08 Stage 2 Proposal\08-1 Exhibit\08-1a AutoCAD\03-Hacienda Traffic Calming-Stage 2.dwg, 6/27/2019 2:19:54 PM

NOTES:
1. INSTALL SPEED LUMP PER
PRODUCT SPECIFICATIONS

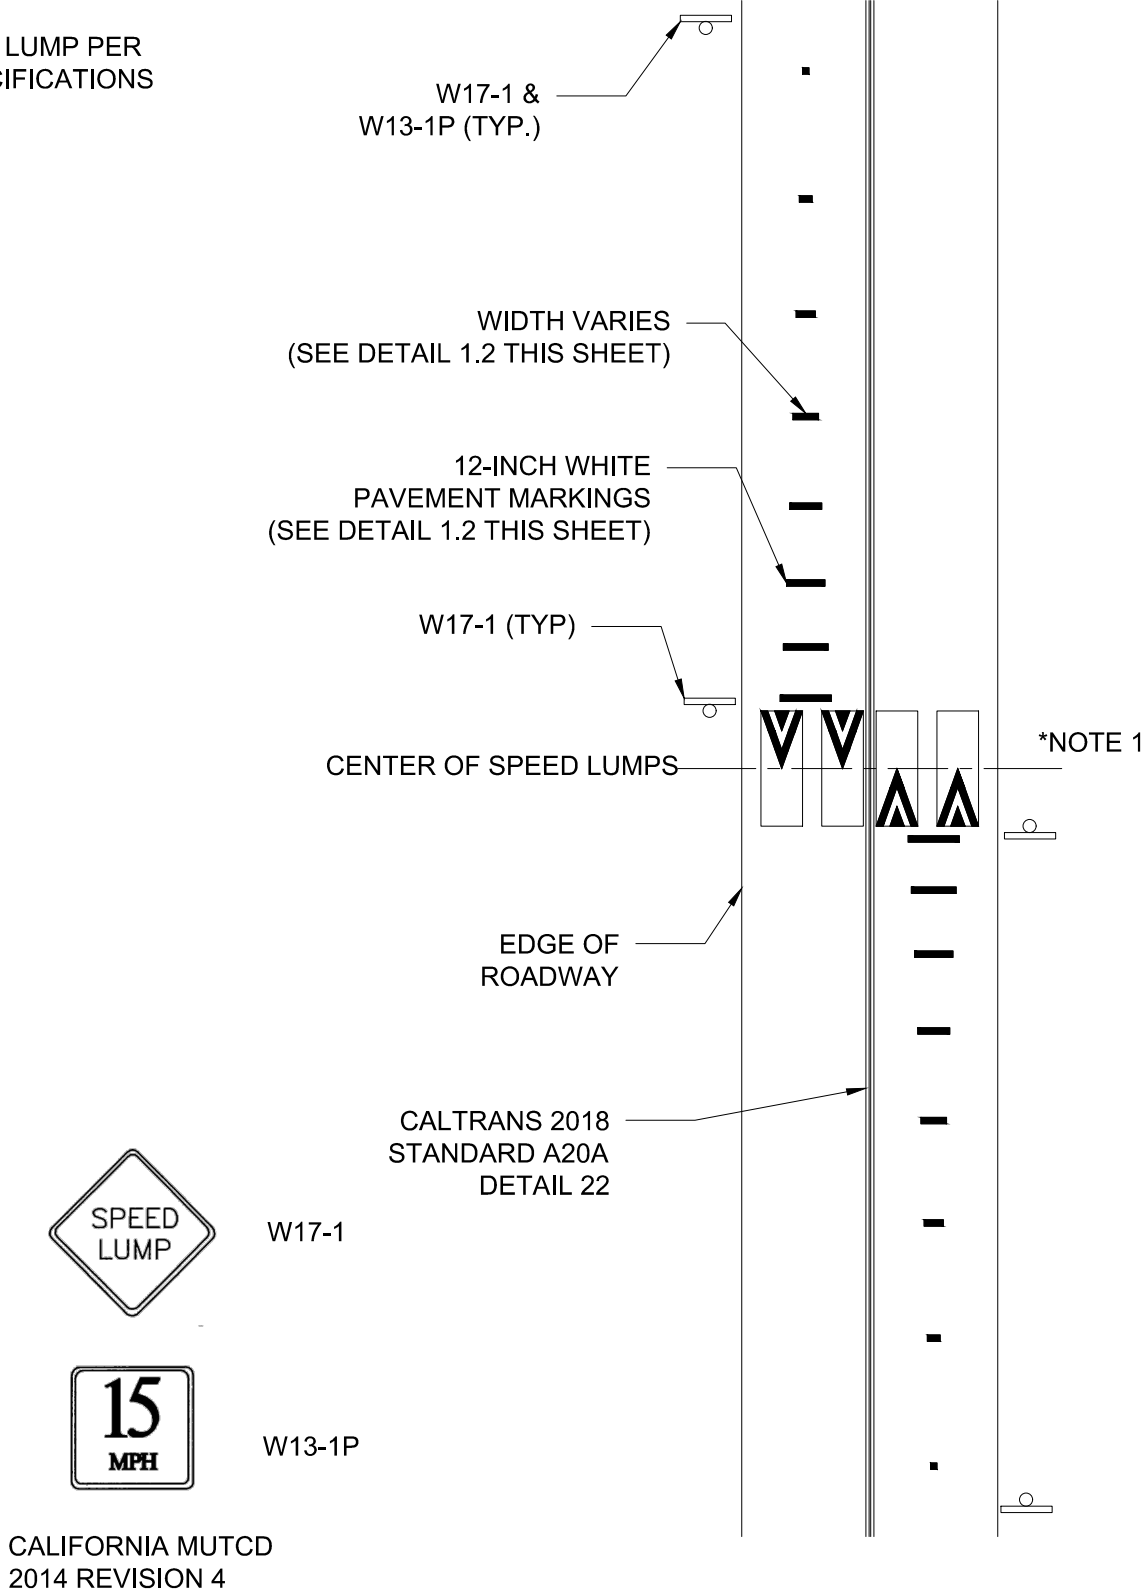

DETAIL 1.1
SPEED LUMP SIGNS AND STRIPING
NTS

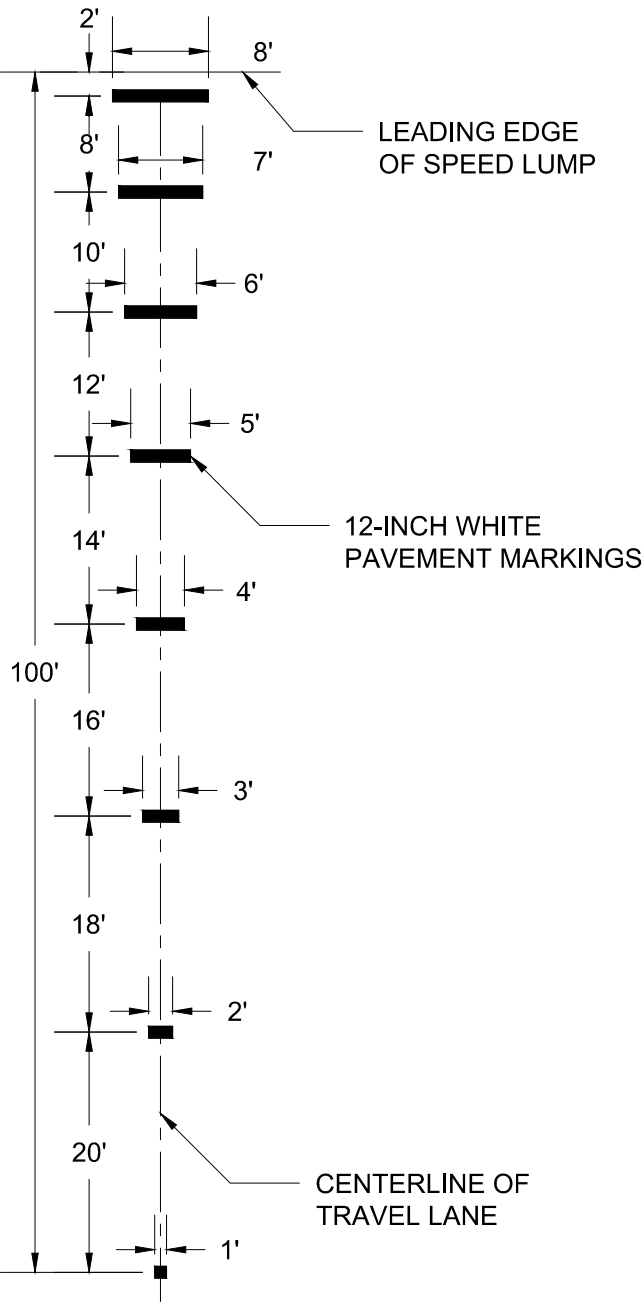

DETAIL 1.2
LEAD-UP STRIPING
NTS

THE CITY OF MANTECA SHALL NOT BE RESPONSIBLE FOR THE ACCURACY OR COMPLETENESS OF ELECTRONIC COPIES OF THIS PLAN SHEET.

REVISIONS	

APPROVED	
DATE	
MARK HOUGHTON	DIRECTOR OF PUBLIC WORKS



CITY OF MANTECA
DEPARTMENT OF PUBLIC WORKS
1001 WEST CENTER STREET, MANTECA, CALIFORNIA 95337

SCALE: NO SCALE
DESIGNED
DRAWN: ES
CHECKED
DATE: 16 MAY 2019

TITLE
**HACIENDA TRAFFIC CALMING
DETAILS**



4. Examples and Applications

Speed Lump

May be approved for emergency response routes.

Allows buses and emergency vehicles to straddle a hump instead of going over it.

