




Concept Design | 35'w, 40'w, 45'w Series

Quintal Road :: Manteca, CA

August 26th, 2024

EXHIBIT B

ATTACHMENT 7

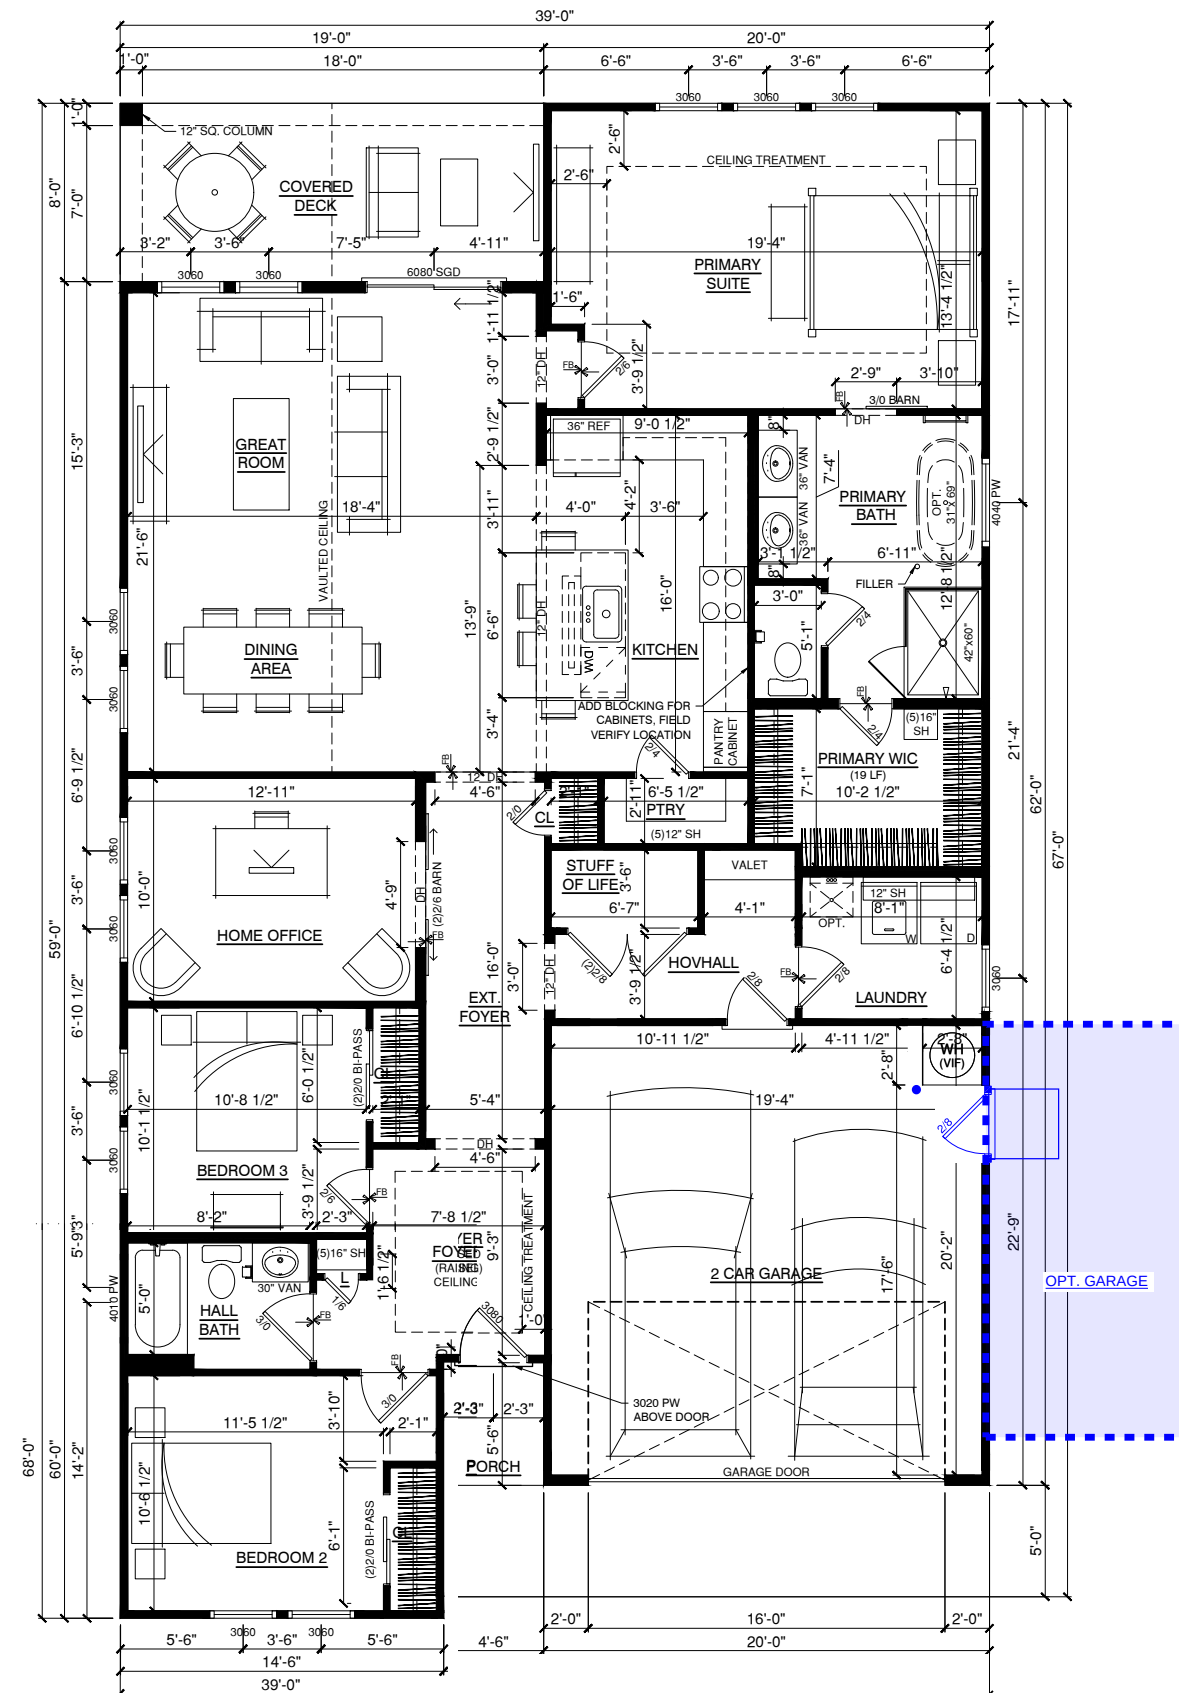

BOISE | 1,906 SF

QUINTAL ROAD



BOISE | 1,906 SF
QUINTAL ROAD



MEDITERRANEAN




HACIENDA




CRAFTSMAN

BOISE | 1,906 SF
QUINTAL ROAD

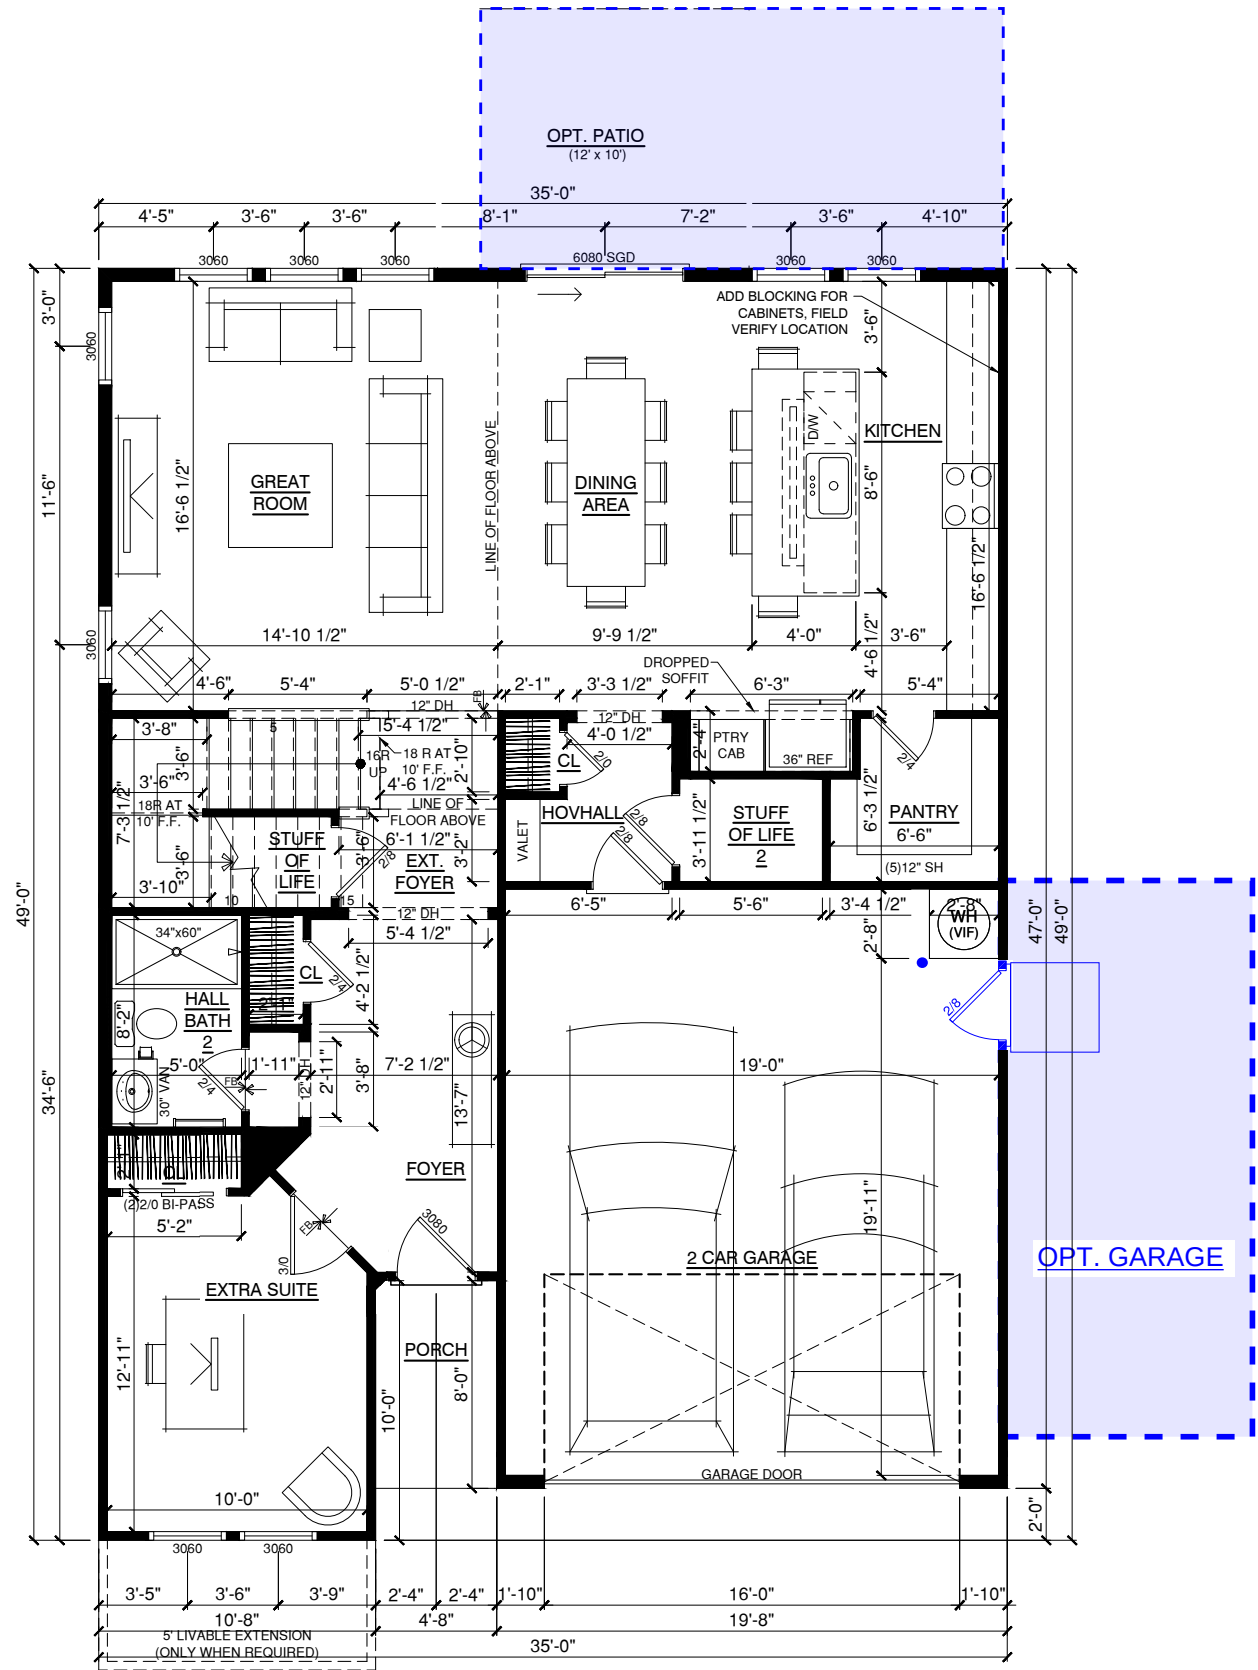

FIRST FLOOR

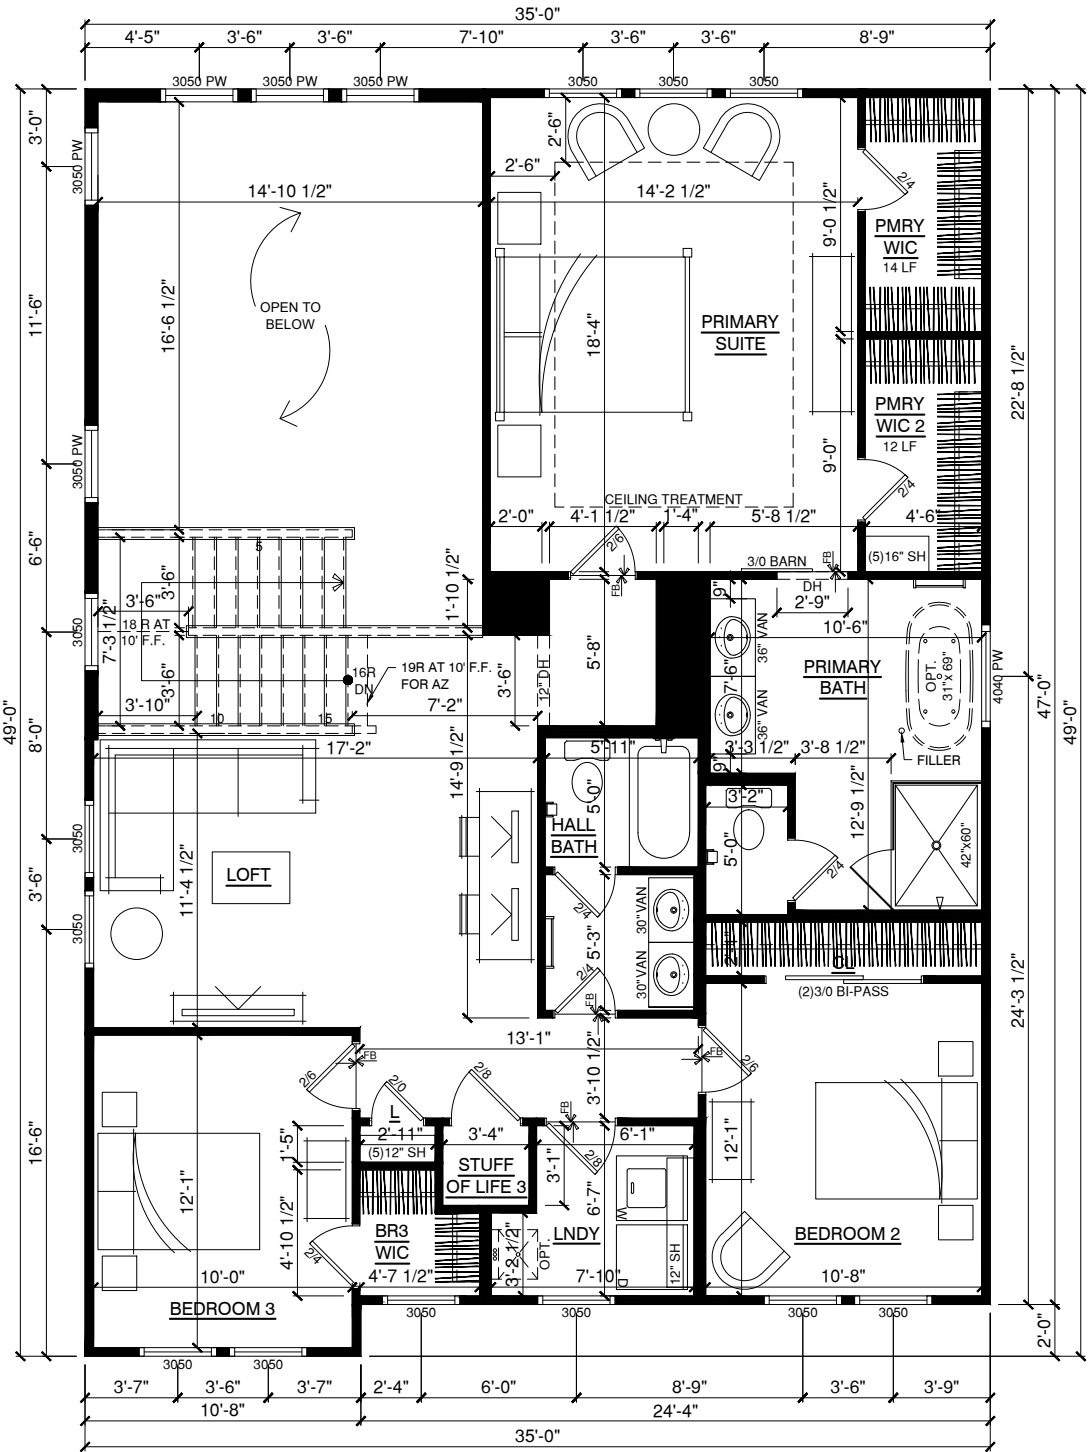

SECOND FLOOR

OBAN | 2,564 SF
QUINTAL ROAD



OBAN | 2,564 SF
QUINTAL ROAD



MEDITERRANEAN




HACIENDA




CRAFTSMAN

OBAN | 2,564 SF
QUINTAL ROAD

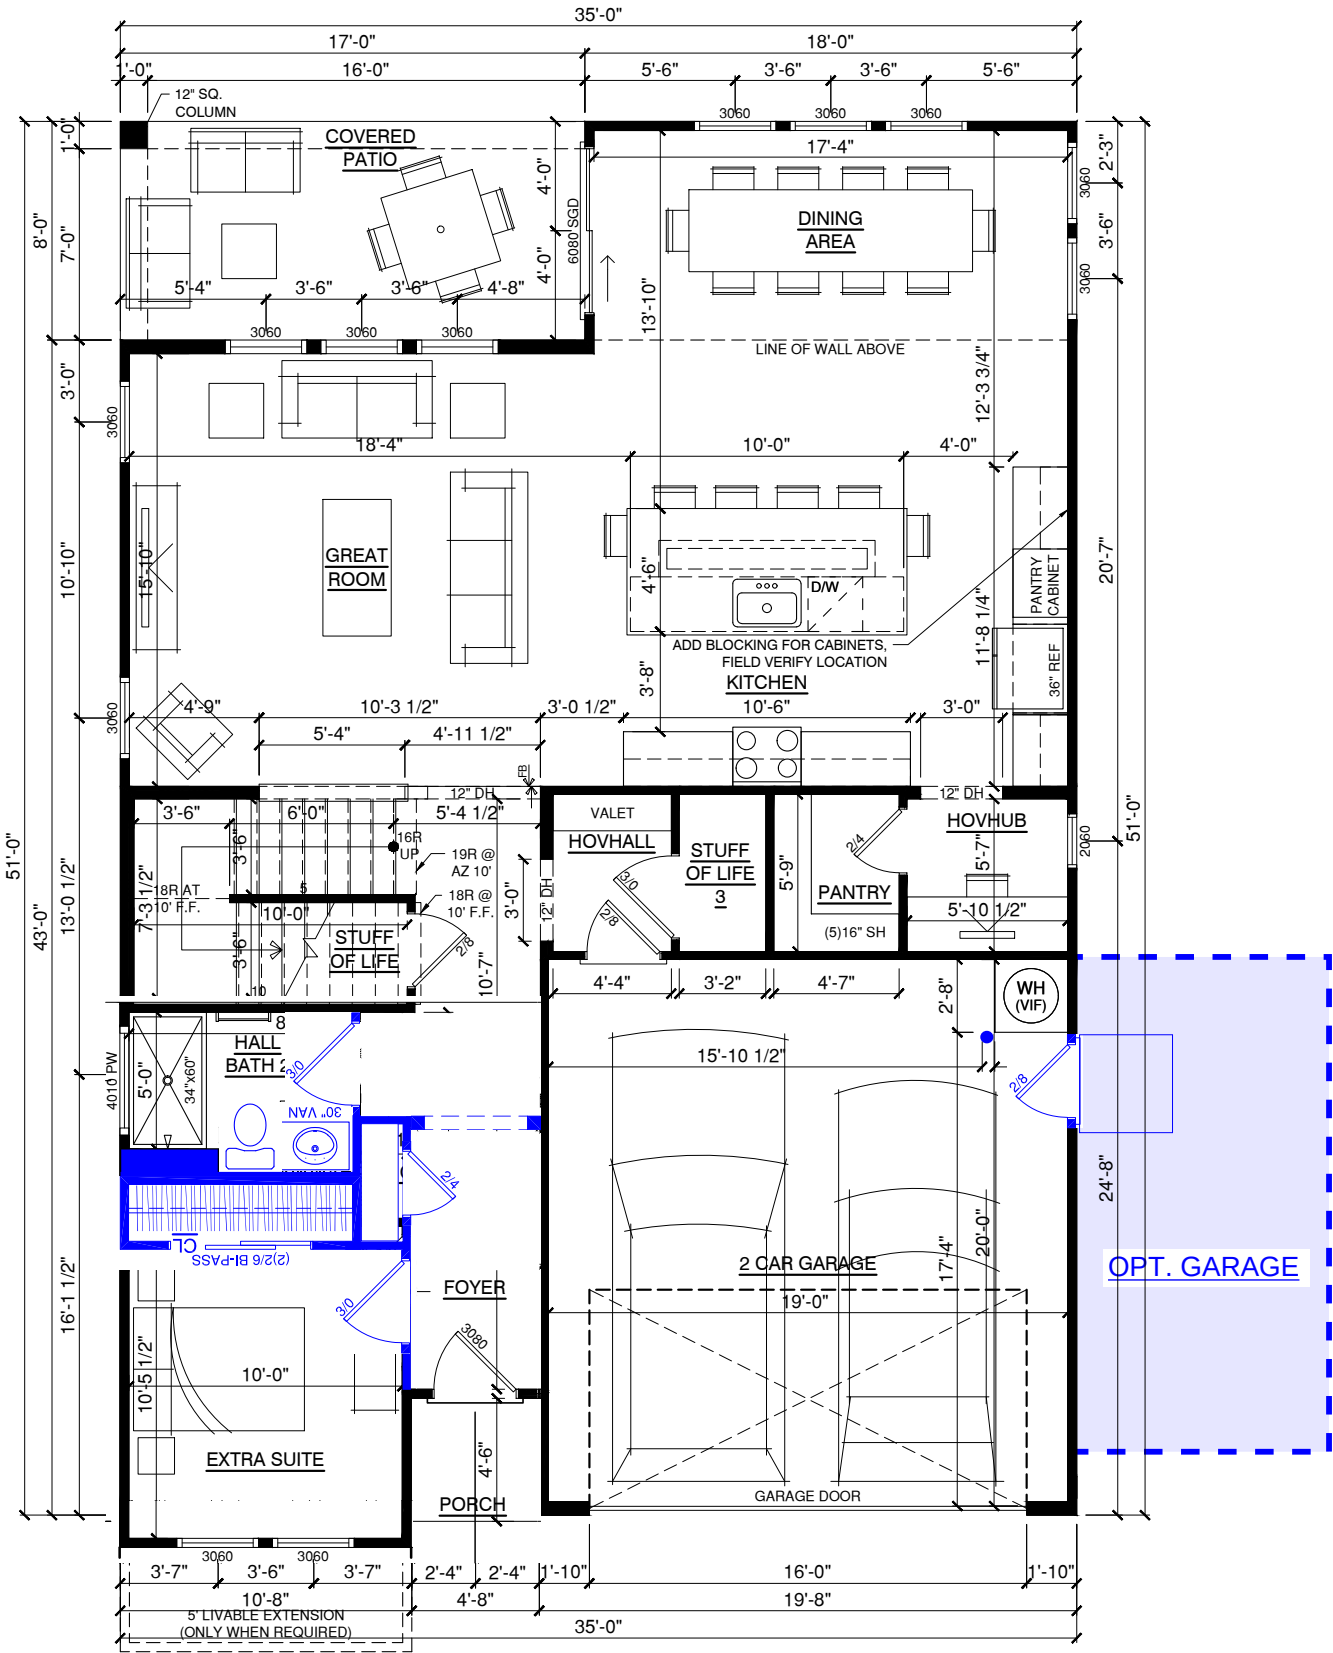

FIRST FLOOR

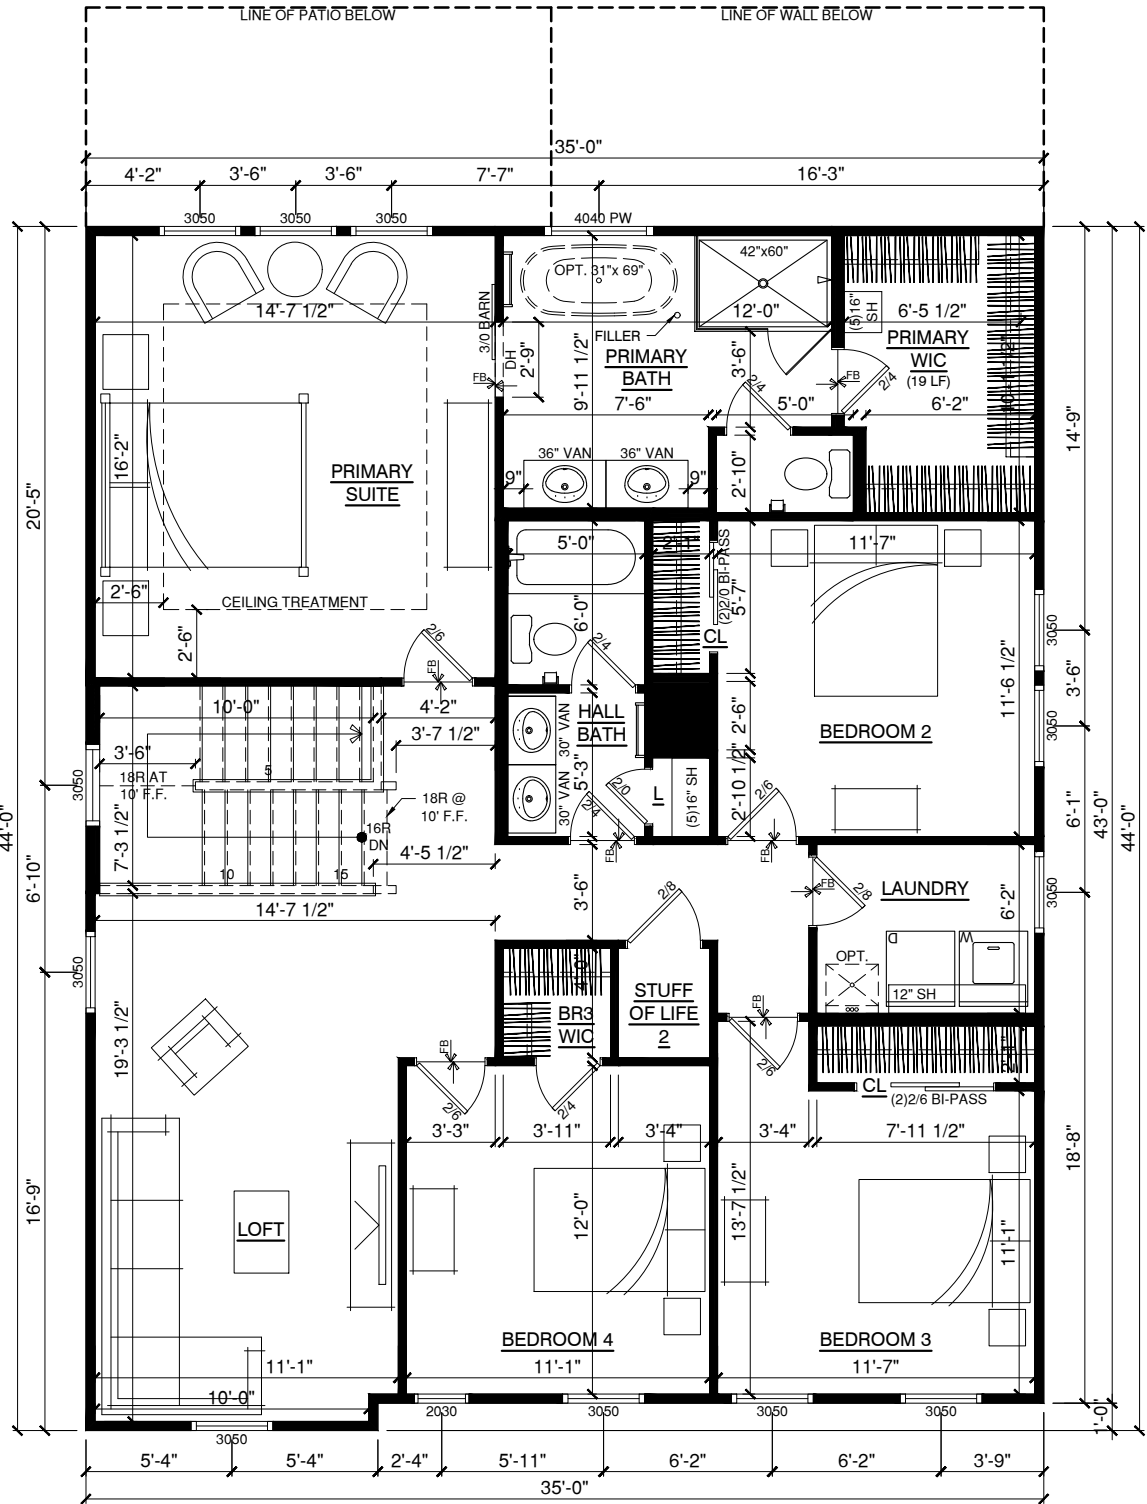

SECOND FLOOR

POSITANO | 2,749 SF
QUINTAL ROAD



POSITANO | 2,749 SF
QUINTAL ROAD



MEDITERRANEAN



HACIENDA




CRAFTSMAN


POSITANO | 2,749 SF
QUINTAL ROAD

EXHIBIT B

ATTACHMENT 7

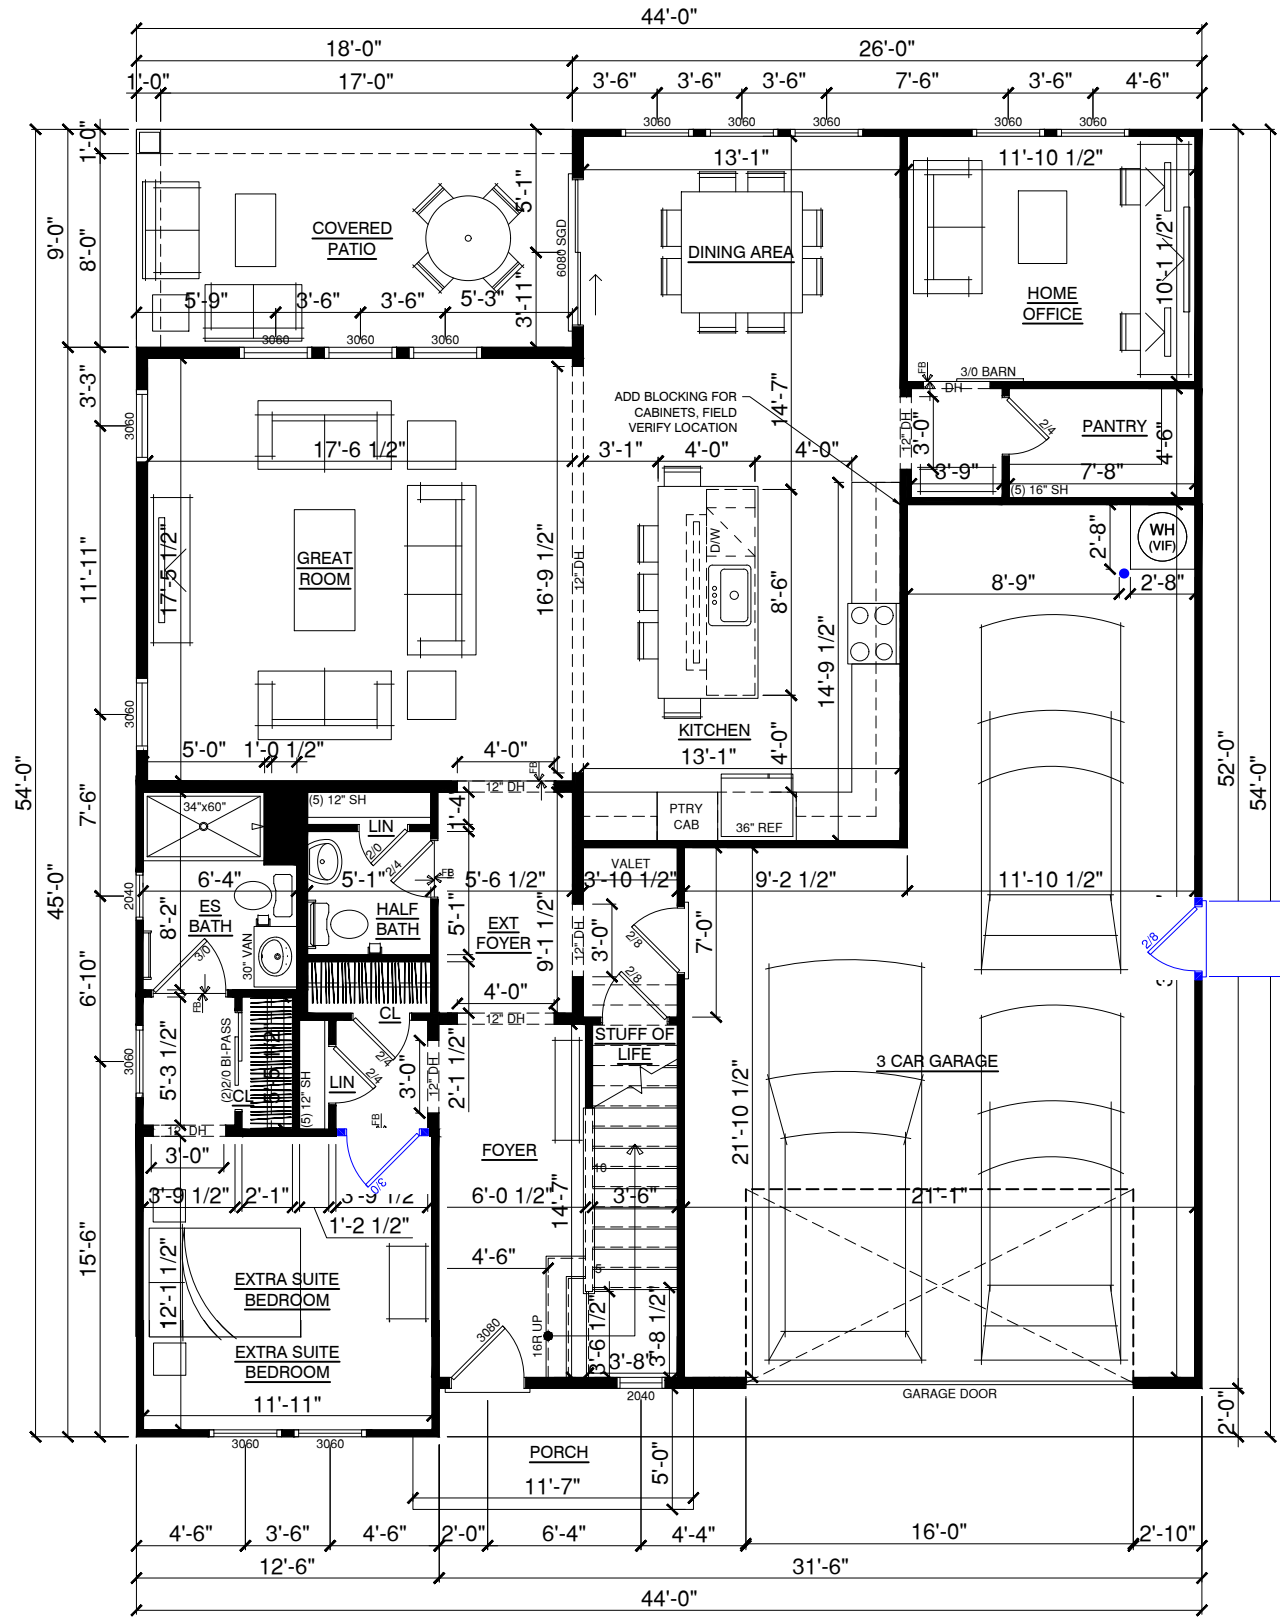

FIRST FLOOR

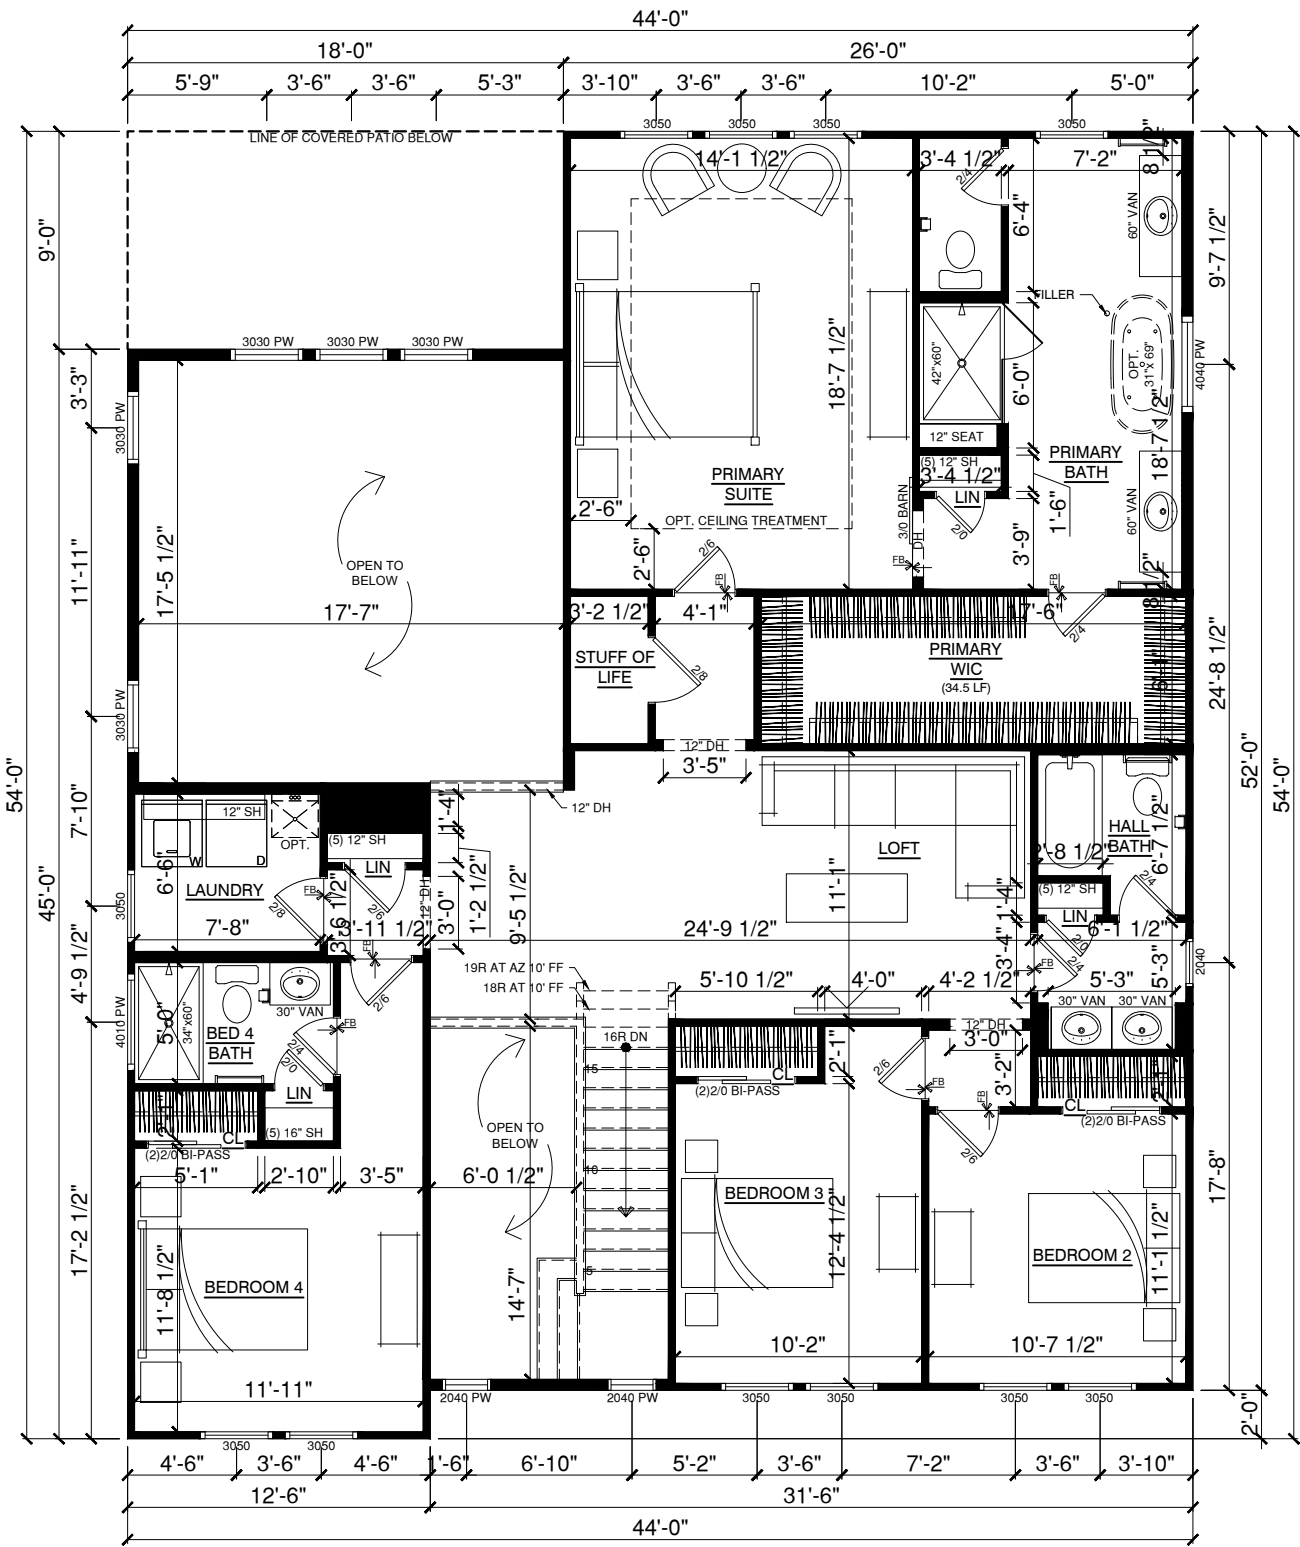

SECOND FLOOR

BRISBANE | 3,244 SF
QUINTAL ROAD



BRISBANE | 3,244 SF
QUINTAL ROAD



MEDITERRANEAN



HACIENDA



CRAFTSMAN

BRISBANE | 3,244 SF
QUINTAL ROAD



Concept Design | Duplex Series


Quintal Road :: Manteca,

CA August 26th, 2024


looks

INTERIOR COLLECTIONS

KHovnanian
Homes

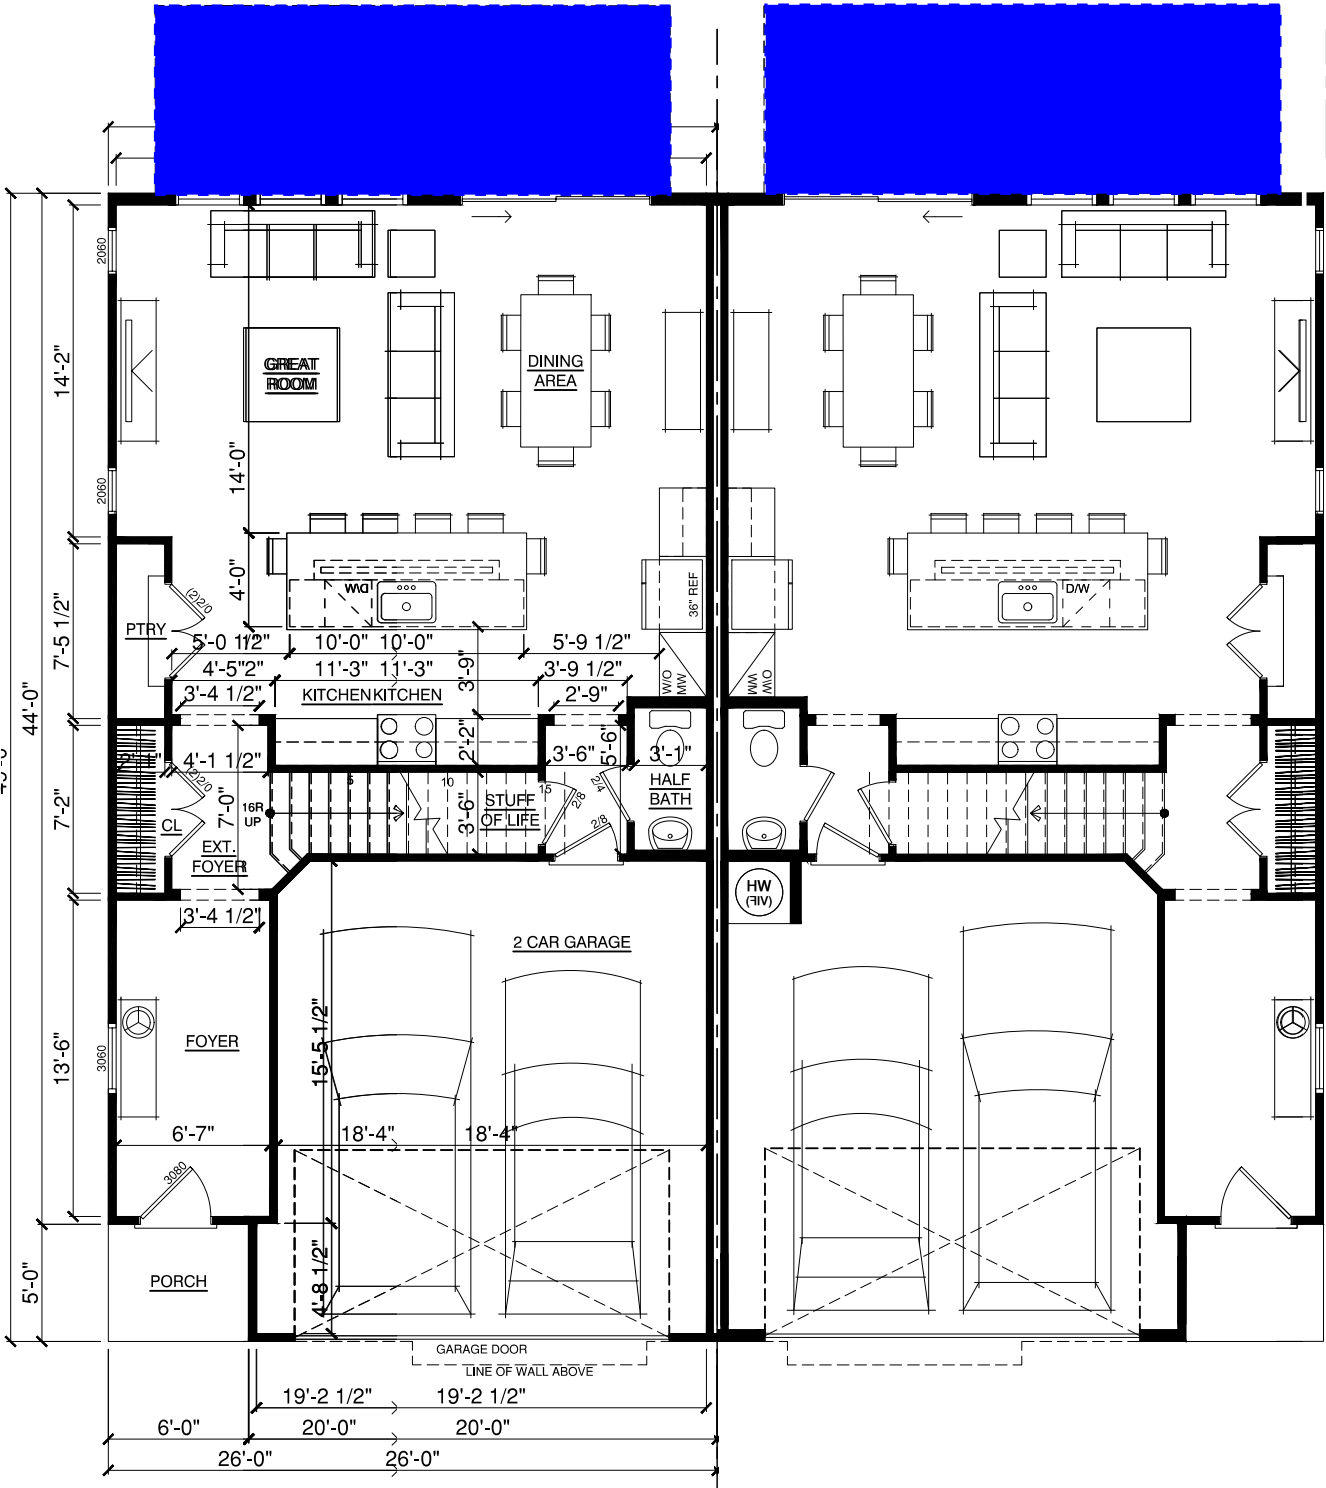

FIRST FLOOR

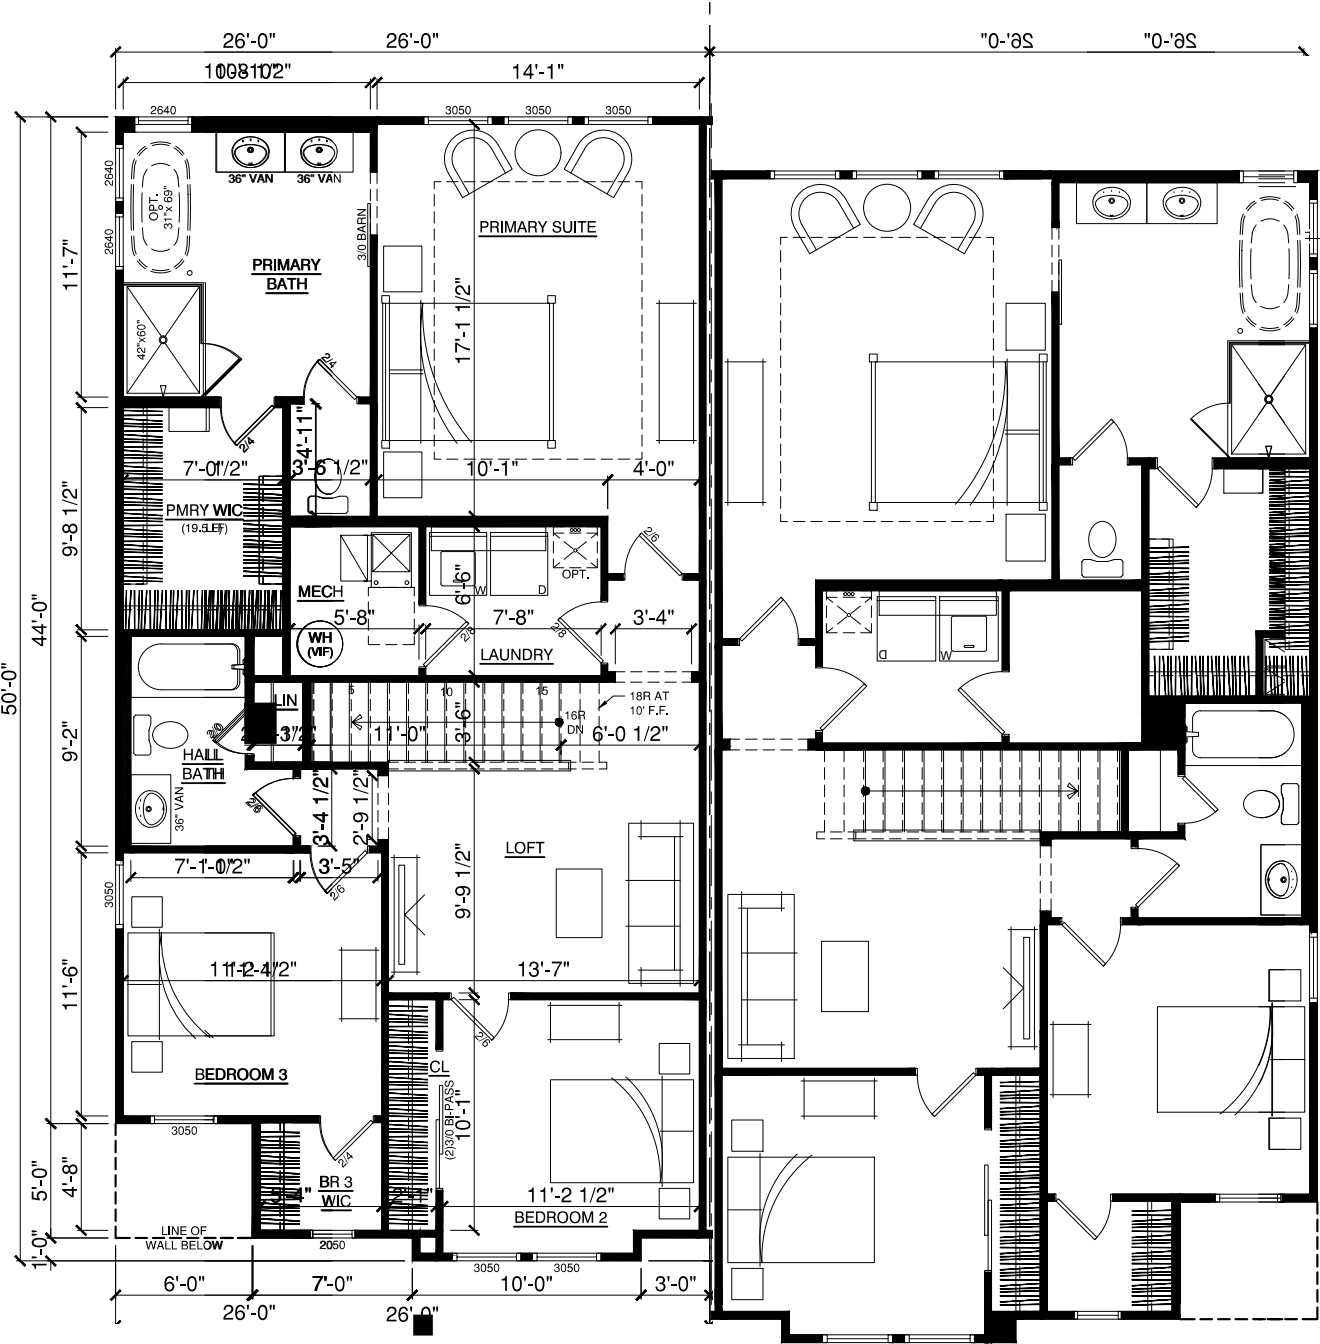

SECOND FLOOR

MARICOPA II | 2,108 SF
QUINTAL ROAD



MARICOPA II | 2,108 SF
QUINTAL ROAD



MEDITERRANEAN




HACIENDA




CRAFTSMAN

MARICOPA II | 2,108 SF
QUINTAL ROAD

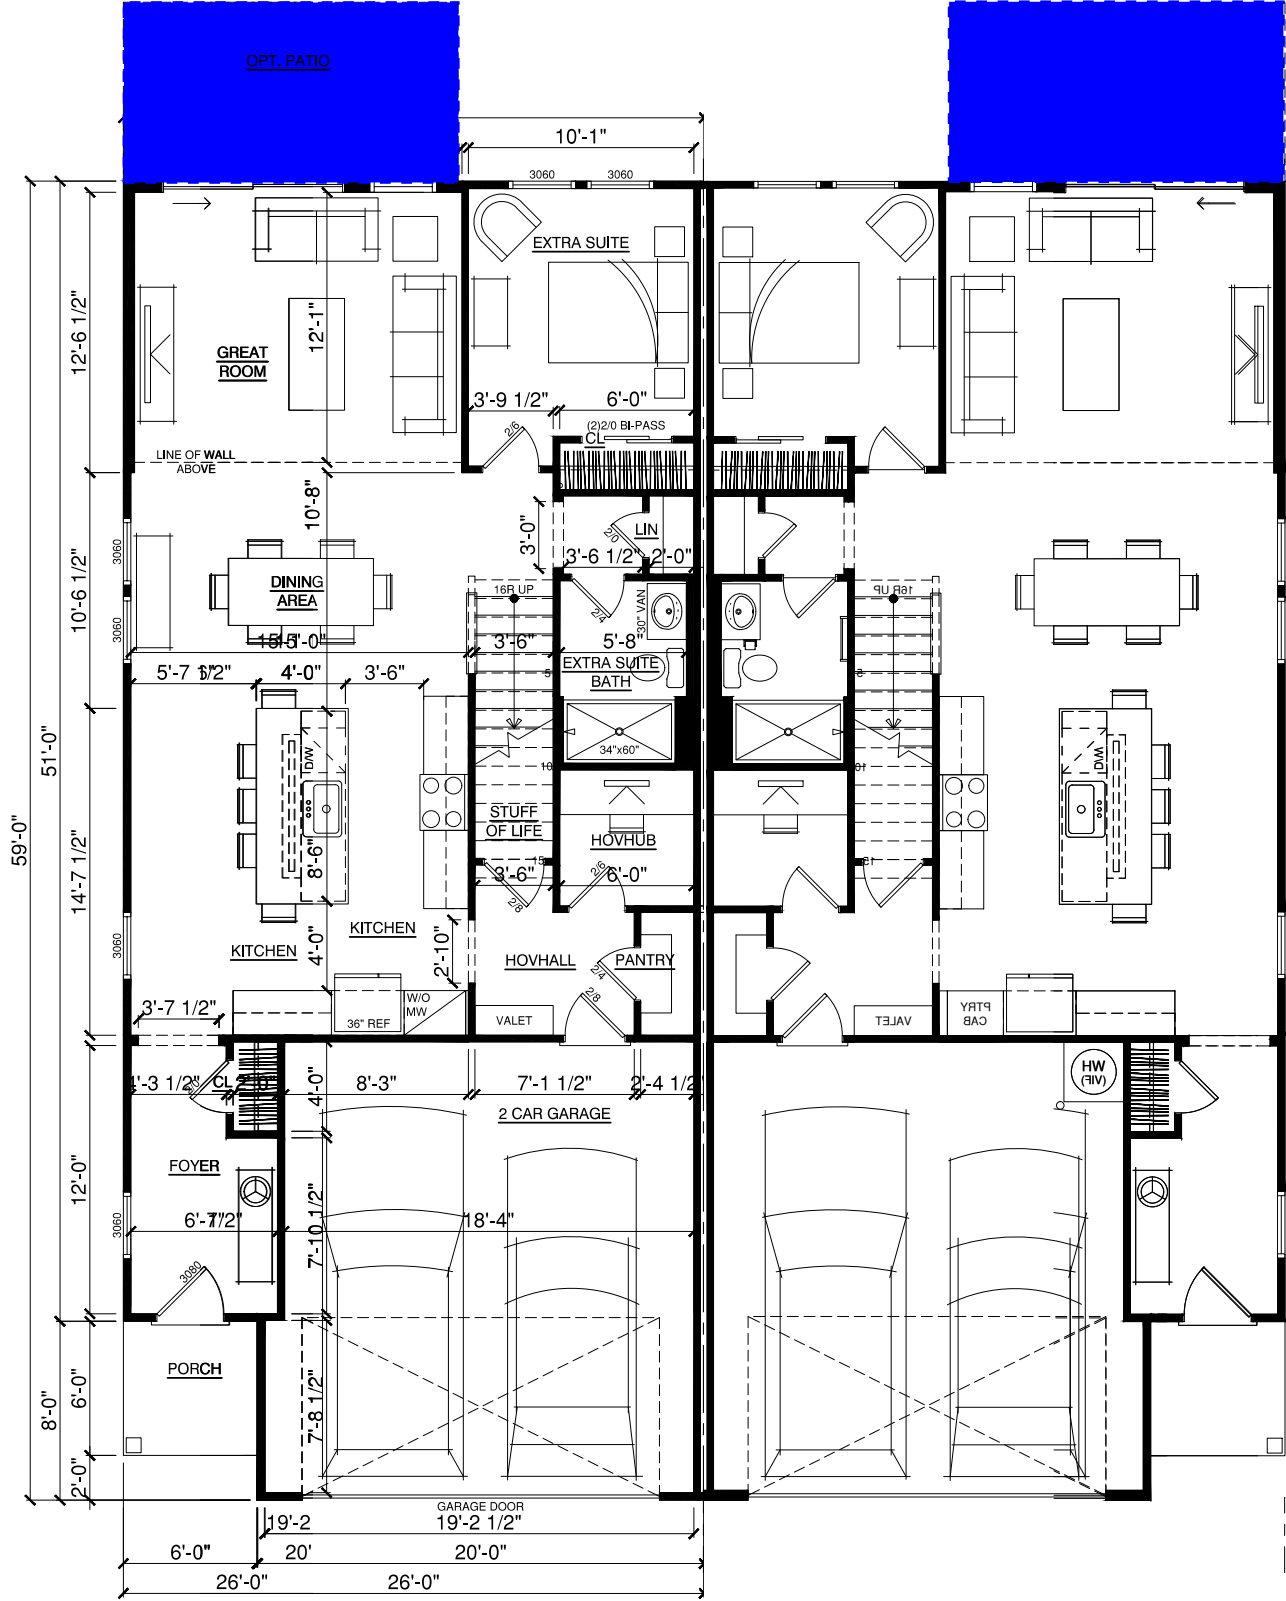

FIRST FLOOR

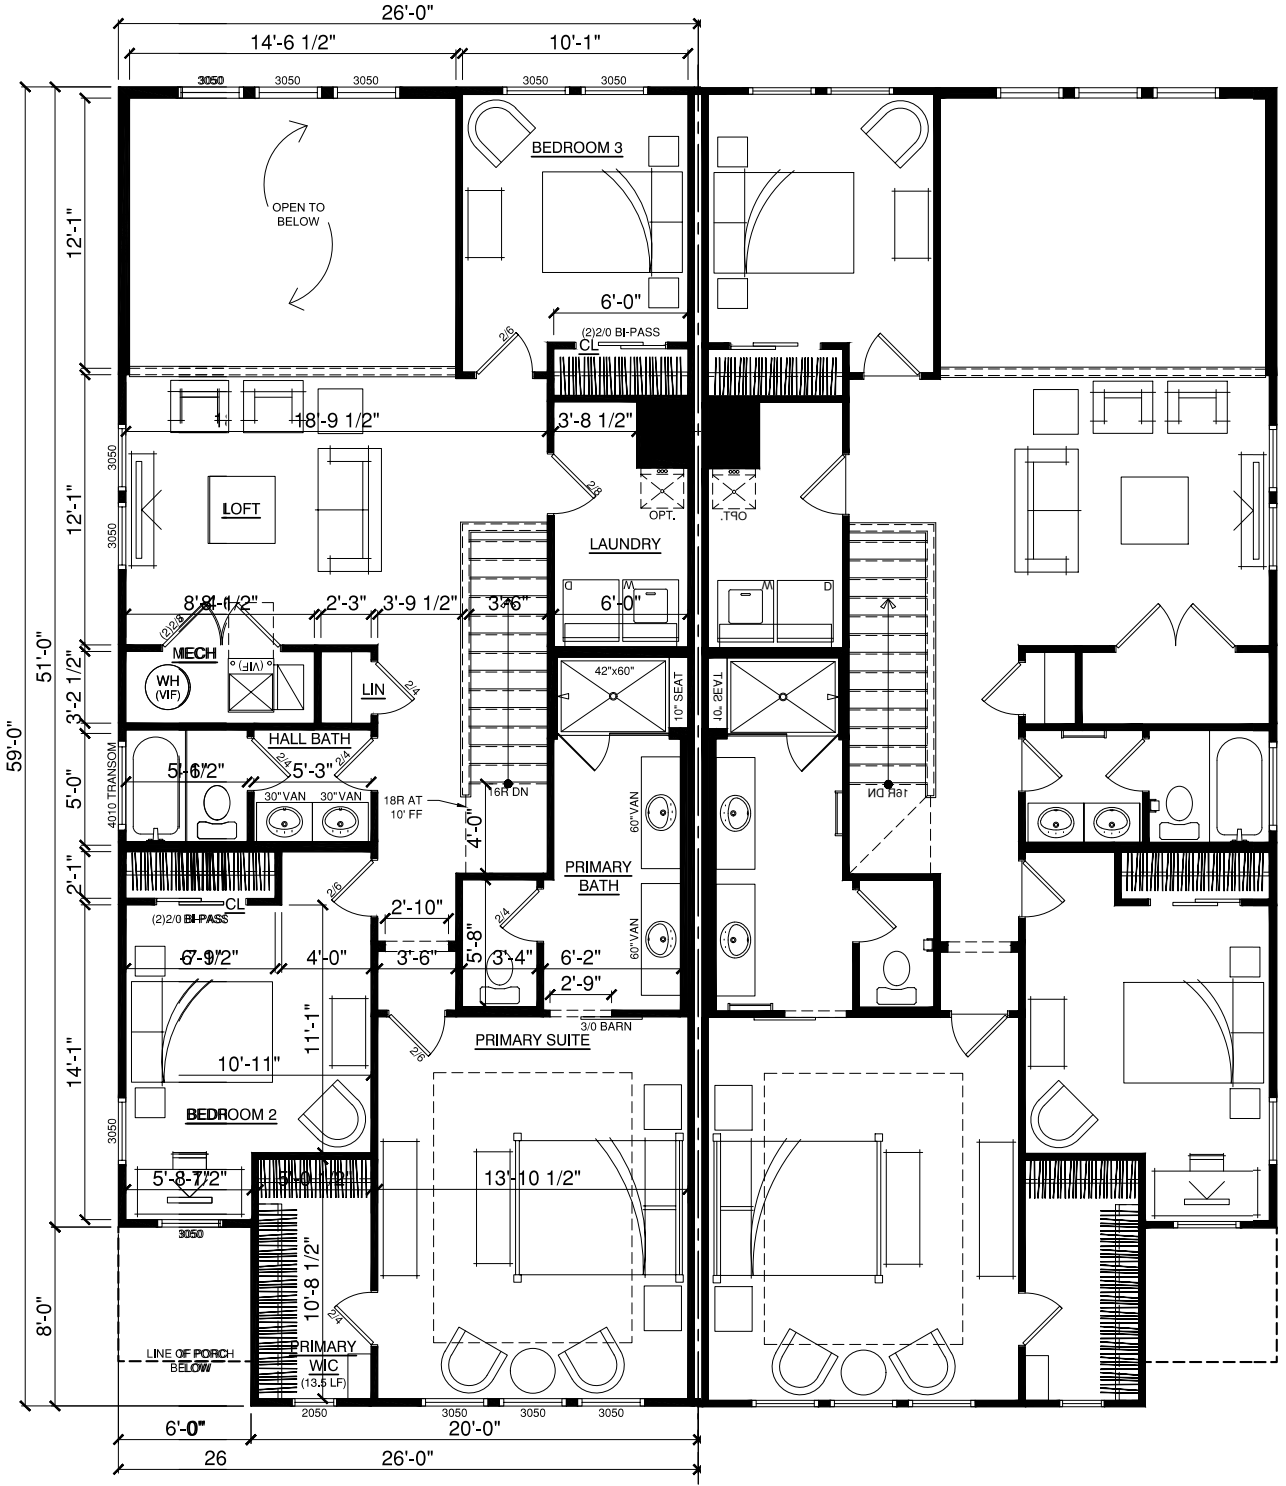

SECOND FLOOR

SEA BRIGHT II | 2,386
QUINTAL ROAD



SEA BRIGHT II | 2,386 SF
QUINTAL ROAD



MEDITERRANEAN




HACIENDA




CRAFTSMAN

SEA BRIGHT II | 2,386 SF
QUINTAL ROAD

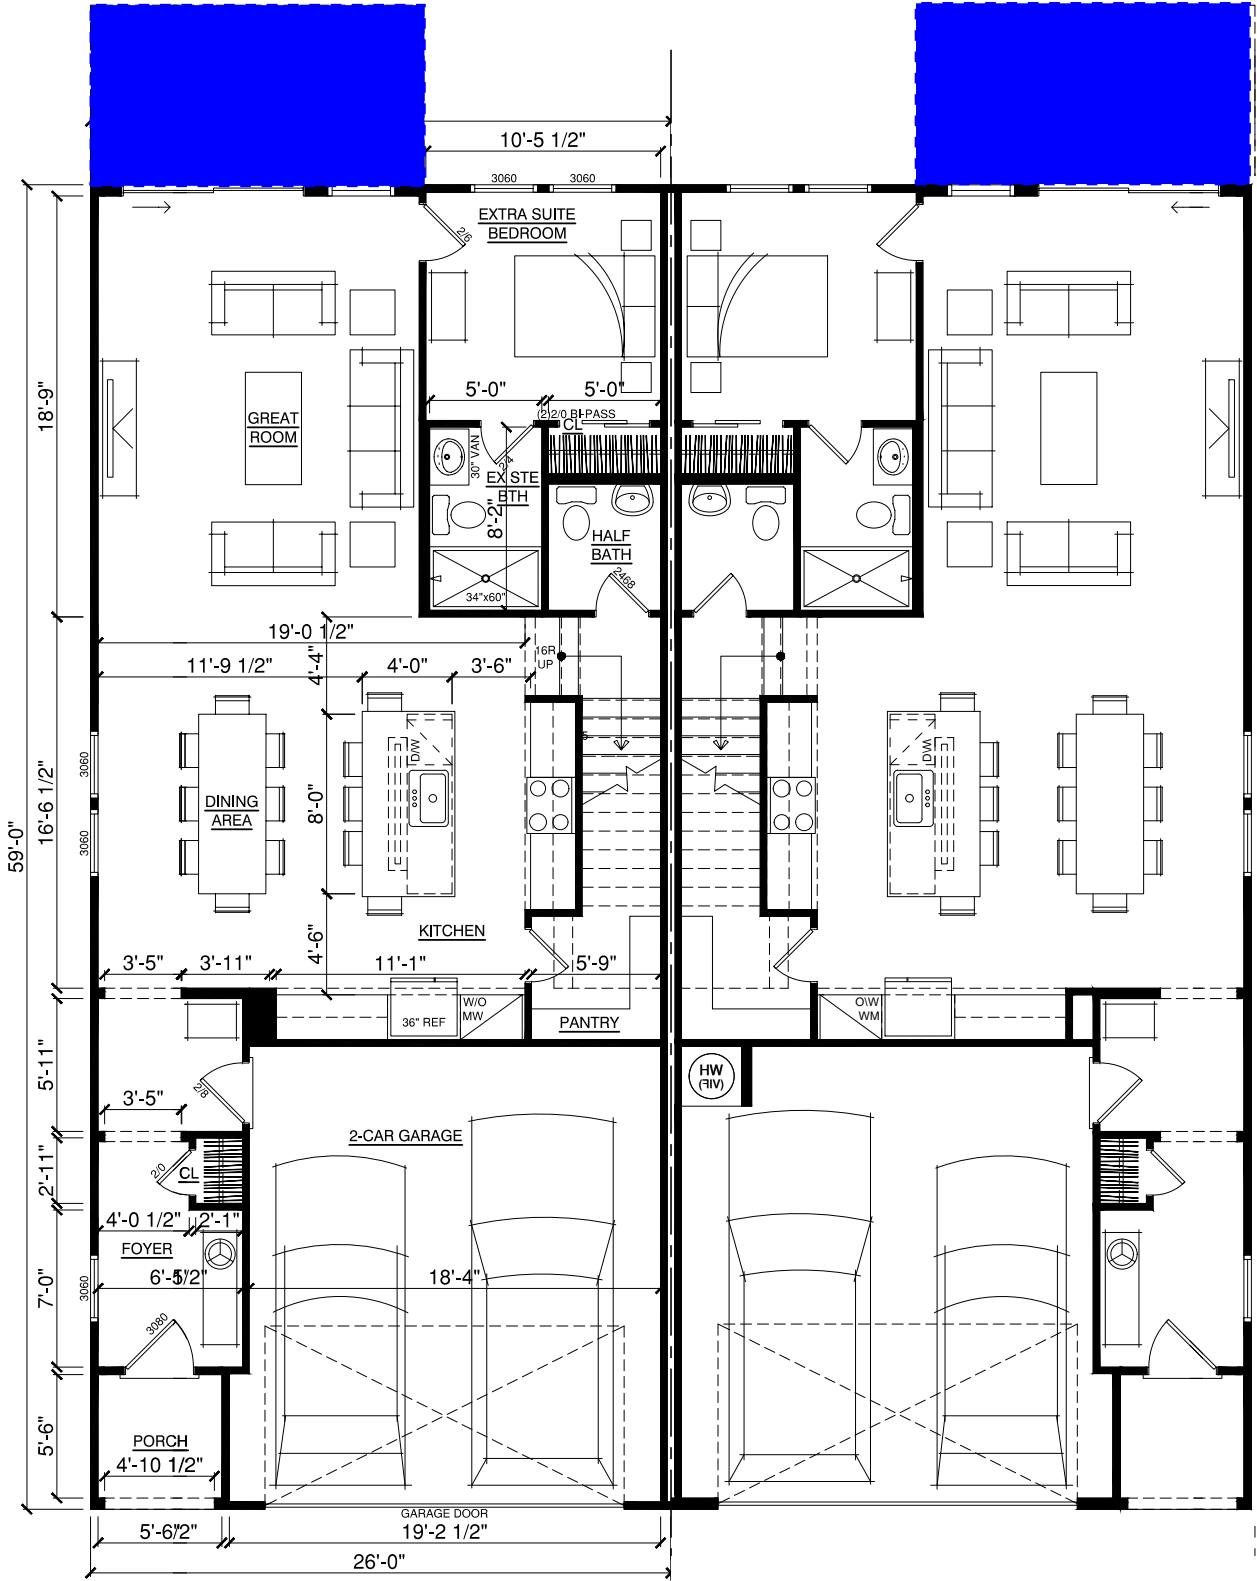

FIRST FLOOR

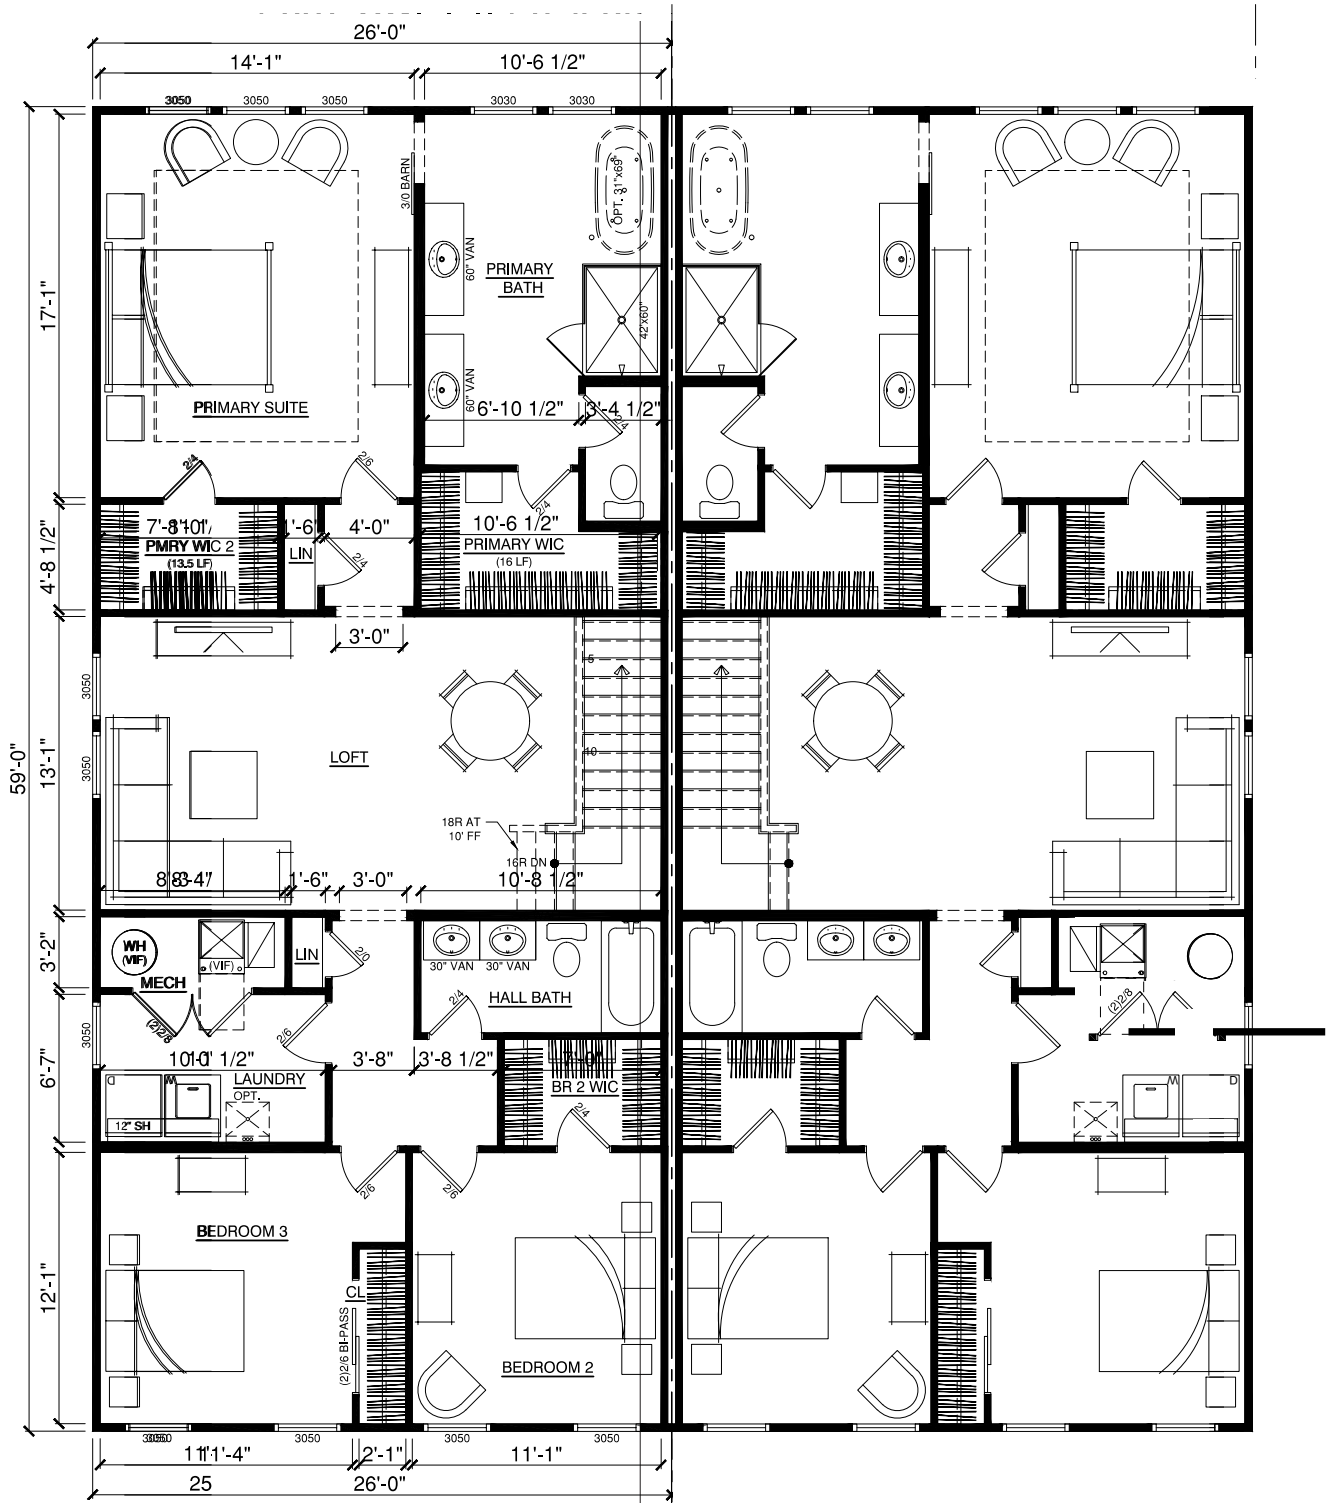

SECOND FLOOR

LACONIA II | 2,637 SF
QUINTAL ROAD



LACONIA II | 2,637 SF
QUINTAL ROAD



MEDITERRANEAN



HACIENDA



CRAFTSMAN

LACONIA II | 2,637 SF
QUINTAL ROAD