


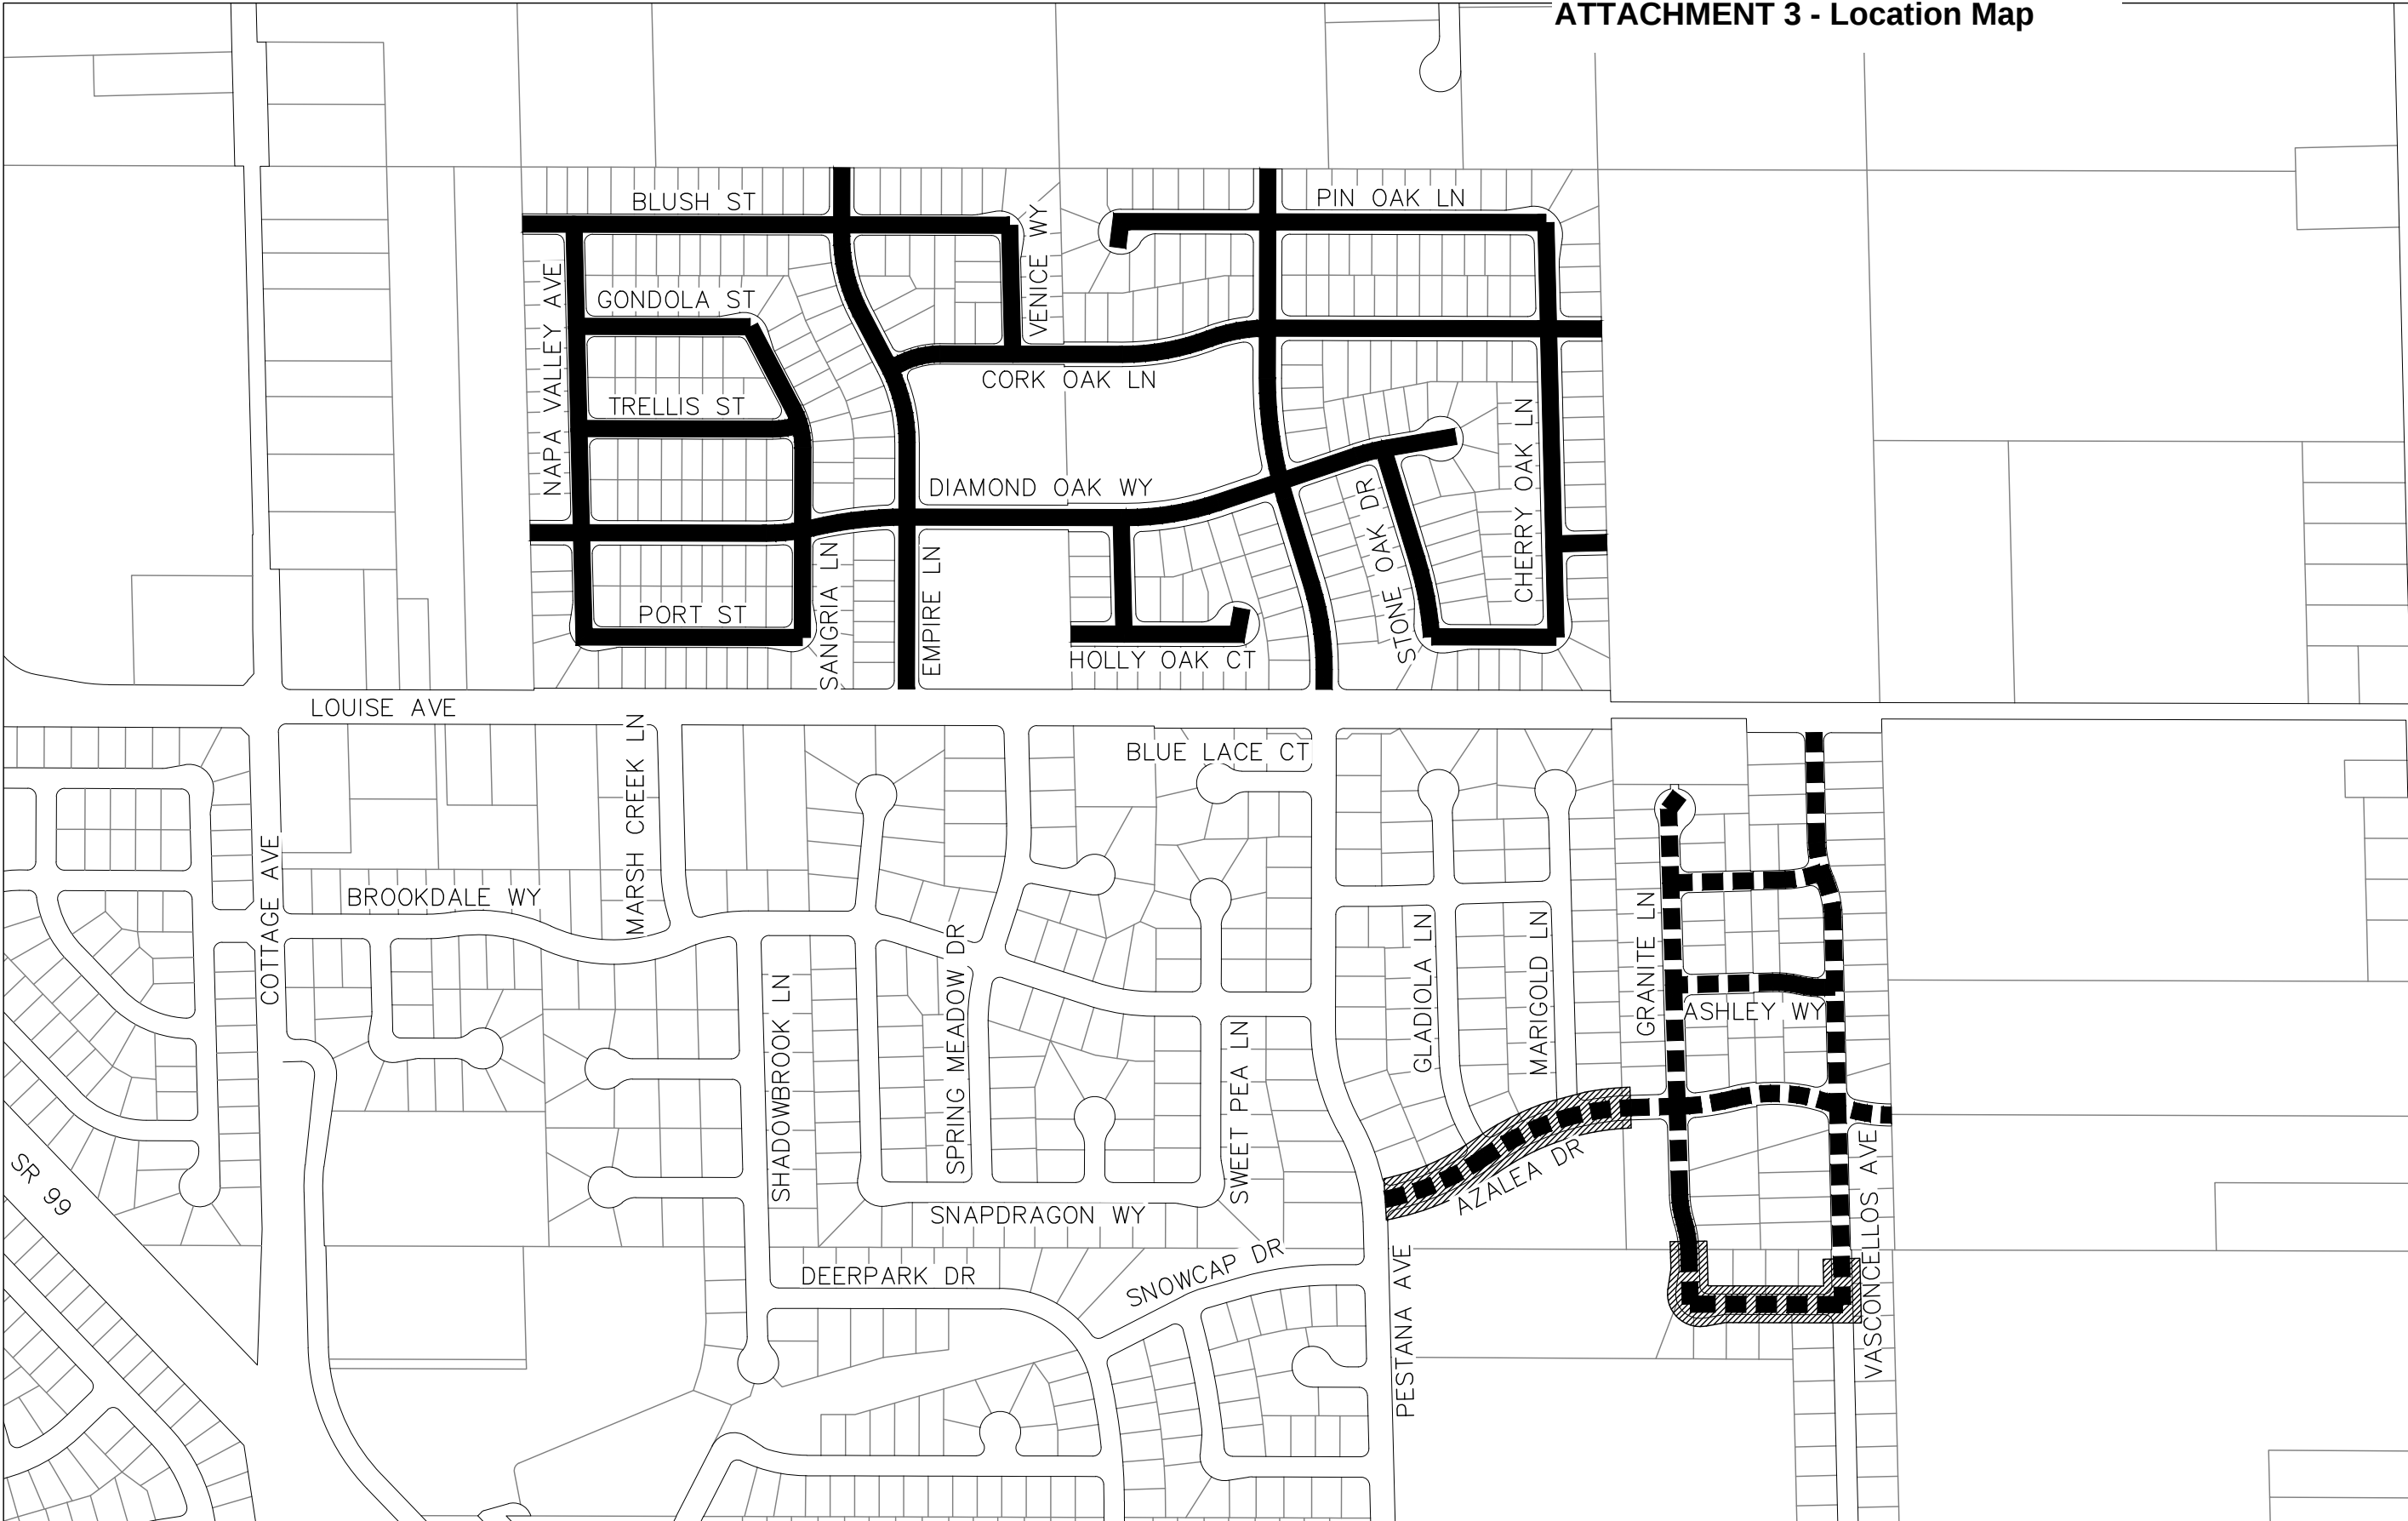

LEGEND

- MICROSURFACING
- CAPE SEAL
- /// DIGOUTS

NOTES:

1. MICROSURFACING SHALL BE PLACED IN ACCORDANCE WITH SECTION 02037B OF THE SPECIFICATIONS.
2. DIGOUTS SHALL REMOVE EXISTING TO A DEPTH OF 3" AND REPLACE WITH 3" OF HMA. DIGOUT LOCATIONS SHOWN ARE APPROXIMATE AREAS, DIGOUT LOCATIONS WILL BE MARKED IN THE FIELD.

