



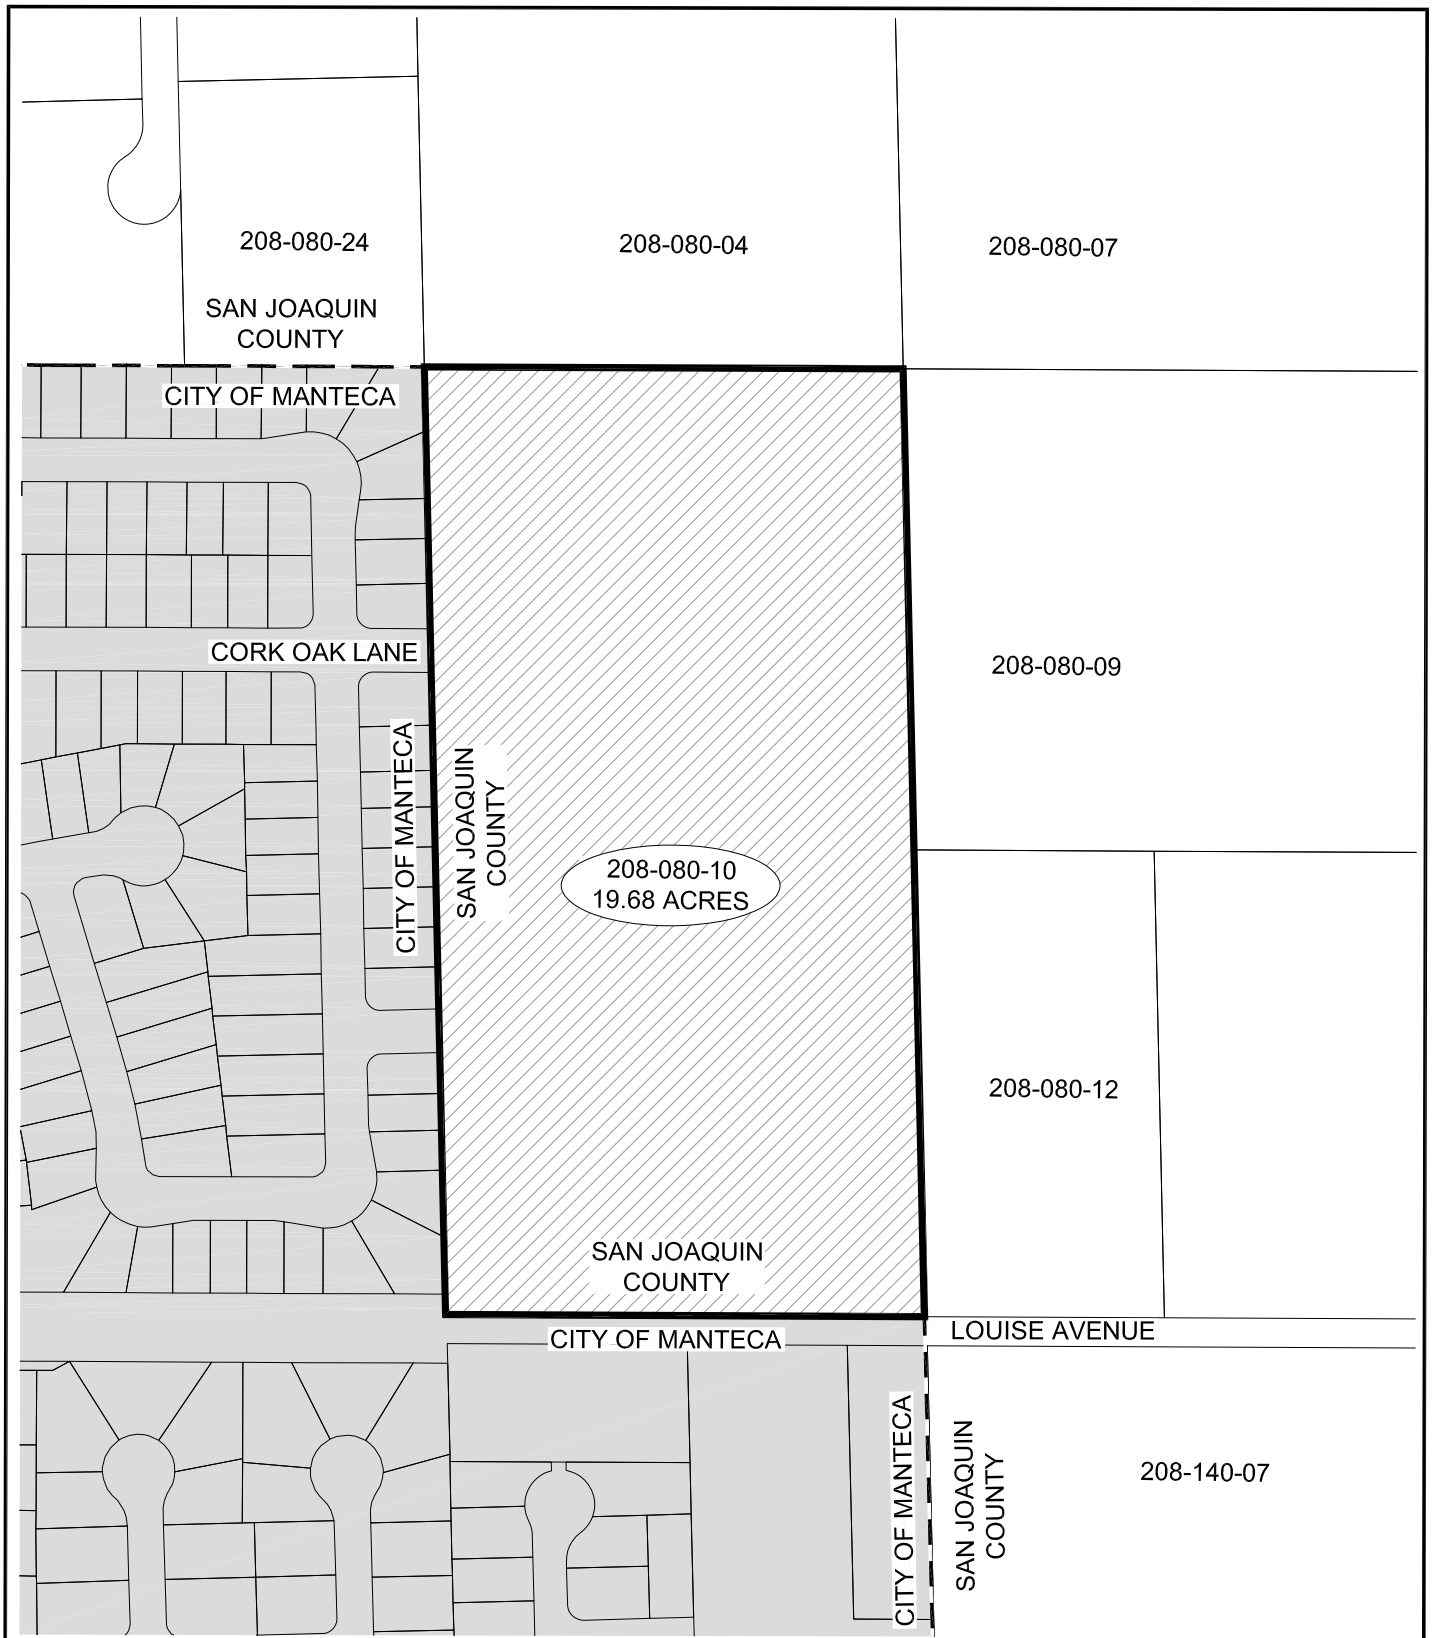


ANNEXATION MAP

DATE: DEC, 2020

C-4 ESTATES

PROPOSED ANNEXATION NORTH
MANTECA, CA

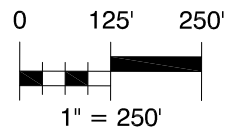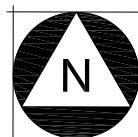

MCR
ENGINEERING
www.mcreng.com
MCR ENGINEERING, INC.
1242 DUPONT COURT
MANTECA, CA 95336
TEL: (209) 239-6229
FAX: (209) 239-8839

Legal Description

The land described herein is situated in the State of California, County of San Joaquin, unincorporated area, described as follows:

Lot 73 of Plat of Section No. 3 of Summer Home Tract, in the unincorporated area of the County of San Joaquin, according to the Official Map or Plat thereof filed for record April 7, 1903, in Vol. 3 of Maps and Plats, Page 19, San Joaquin County Records.

APN: 208-080-10