

ATTACHMENT 3

City of Manteca Change Order

Change Order 01

Project Name:	Main Street (Northgate Dr - Alameda St) Bike & Pedestrian Improvement Project	Approval Date:	
Project Manager:	Kyzen Nicolas	CIP/ Contract No: 20005	
Project Contractor:	United Pavement Maintenance, Inc.		

It is agreed to modify the Contract referred to above as follows:

CPR /PCO	DESCRIPTION OF CHANGES	CHANGE IN CONTRACT PRICE	CHANGE IN CONTRACT TIME
001	Pavement rehab (2" grind & 2" overlay); 2" digouts; video detection on Main/Northgate	\$ 1,066,287.65	14 Working Days


It is agreed to modify the Contract referred to above as follows:

a. Contract Amount + Approved Change Orders:	\$2,995,249.25
b. Net Increase (Decrease) of this Change Order:	\$1,066,287.65
c. Revised Contract Amount + all Change Orders: (a + b = c)	\$4,061,536.90
d. Contract Time (Final Completion) Prior to this Change Order (Calendar Days) <input type="checkbox"/> or (Working Days) <input checked="" type="checkbox"/>	130 Working Days
e. Net Increase (Decrease) of this Change Order:	14 Working Days
f. Revised Contract Time with all Approved Changes (Calendar Days) or (Working Days): (d + e = f)	144 Working Days

Change order to be accomplished in accordance with the terms, stipulations, and conditions of the original contract.


Approved by Contractor:

03/31/2025
Date

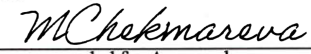
Recommended for Approval:

03/31/2025
Date

Recommended for Approval City Project Manager

Date

Approved By: City Department Director

Date

Attest City Clerk:

Date

ATTACHMENT 3
United Pavement Maintenance
P.O. Box 1017
Hughson, CA
Phone: 209-883-4345

POTENTIAL CHANGE ORDER (PCO)
NO. 1 PAGE 1 OF 11

LIC. NO. 905503
DIR# 1000878534

CHANGE ORDER REQUEST

TO: Kyzen Nicolas
City of Manteca
209-456-8418
knicolas@manteca.gov

DATE: 2/10/2025
UPDATE:
REV: 0

PROJECT: Main Street Bike & Pedestrian Improvement Project - Manteca

JOB NO.: 24-84

RE: Option 1 -	UPM CHANGE ORDER #	01.1
2" Grind & Overlay;	CCO#	TBD
Additional 2" Digouts;		
Delete Slurry Seal		

ITEM	DESCRIPTION	QTY	UNIT	UNIT PRICE	TOTAL AMOUNT
	2" Grind & Overlay (approx. 364,562 SF)				\$ 732,735.00
	Equipment	1	LS	\$ 56,225.00	\$ 56,225.00
	Material	1	LS	\$ 399,980.00	\$ 399,980.00
	Labor	1	LS	\$ 78,850.00	\$ 78,850.00
	Trucking	1	LS	\$ 169,680.00	\$ 169,680.00
	Sweeping	10	DAY	\$ 2,800.00	\$ 28,000.00
	Additional 2" Digouts (approx. 37,143 SF)				\$ 106,305.00
	Equipment	1	LS	\$ 12,545.00	\$ 12,545.00
	Material	1	LS	\$ 42,000.00	\$ 42,000.00
	Labor	1	LS	\$ 22,640.00	\$ 22,640.00
	Trucking	1	LS	\$ 23,520.00	\$ 23,520.00
	Sweeping	2	DAY	\$ 2,800.00	\$ 5,600.00
49	Adjust Water Valve Cover to Grade	36	EA	\$ 1,500.00	\$ 54,000.00
50	Adjust Sanitary Sewer Manhole Cover to Grade	33	EA	\$ 2,000.00	\$ 66,000.00
	Adjust Telecom Cover to Grade	2	EA	\$ 2,800.00	\$ 5,600.00
	Traffic Control/Flagging	12	DAY	\$ 3,875.00	\$ 46,500.00
	Additional Mobilization	1	LS	\$ 13,440.00	\$ 13,440.00
18	Cold Plane Asphalt Pavement (0.2' Depth)	-1730	SY	\$ 20.70	\$ (35,811.00)
31	Slurry Seal (Type II)	-355	TON	\$ 378.00	\$ (134,190.00)
PROJECT OH&P				15%	\$ 135,687.00
PROJECT BOND				1.5%	\$ 13,568.70
TOTAL CHANGE ORDER REQUEST					\$ 1,003,834.70
CONTRACT TIME EXTENSION REQUEST					12

(WORKING DAYS)

CONDITIONS/SCOPE:

2" Grind & 2" HMA Overlay for entire project limits
Additional 2" Digouts at locations provided by TRC
Delete Slurry Seal - ~~Material testing, compaction testing & fees.~~

EXCLUSIONS:

Paving Fabric: Add \$96,244 to cost if Paving Fabric is to be included; Additional \$5,500 if placed in intersections.
Material testing, compaction testing & fees.
Traffic Signal Loop replacement **See page 10 & 11**
Additional OH&P and Bond Cost not included for Bid Line Item adjustments

SIGNED:

Scott Verzy

SIGNED:

OWNER / CONTRACTOR

DATE:

2/10/2025

DATE:

Owner/Contractor * Project Management * Accounting * File



CITY OF MANTECA
DEPARTMENT OF ENGINEERING

MAIN STREET (NORTHGATE DRIVE TO
ALAMEDA STREET) BIKE AND PEDESTRIAN
IMPROVEMENT PROJECT
CIP NO. 20005 HSIPL NO. 5242(035)

SEPTEMBER 2024

SUBMITTED BY:

KYLE DANA
PROJECT ENGINEER
MARK THOMAS

R.C.E. 95292



APPROVED BY:

KEVIN JORGENSEN II
DIRECTOR OF ENGINEERING/CITY ENGINEER
DEPARTMENT OF ENGINEERING


RECOMMENDED FOR APPROVAL BY:

SOMPORN BOONSALAT
DEPUTY DIRECTOR OF ENGINEERING
DEPARTMENT OF ENGINEERING

UTILITY REPRESENTATIVES*		
UTILITY	REPRESENTATIVE	PHONE/EMAIL
WATER - CITY	GEORGE MONTROSS	209-456-8466
STORMDRAIN - CITY	HEATHER GROVE	209-456-8470
SEWER - CITY	HEATHER GROVE	209-456-8470
TRAFFIC ENG - CITY	BESHOY DEMYAN	209-456-8460
ROAD MAINT - CITY	AARON JEFFERY	209-456-8449
PARKS - CITY	CODY ROSS	209-456-8400
SOLID WASTE - CITY	AVNEET MAHIL	209-456-8440
TRANSIT - CITY	JUAN PORTILLO	209-456-8888
SURVEY	SAN JOAQUIN CO.	209-468-8068
CABLE - COMCAST	SYDNIE SAELEE	SYSAELEE@SEFNCO.COM
TELEPHONE - AT&T	JIM JELLEY	209-507-1689
TELEPHONE - FRONTIER	JOSH TAJIRI	408-607-3202
TELEPHONE - WAVE	JOHNNY ACFALLE	916-672-6832
FIBER - AT&T	JIM JELLEY	209-507-1689
GAS - PG&E	HASIB HABIBI	209-401-9087
ELECTRICITY - PG&E	HASIB HABIBI	209-401-9087
WATER - SSJD	FORREST KILINGSWORTH	209-249-4620
UNDERGROUND SERVICE ALERT		811

* LIST OF UTILITY REPRESENTATIVES MAY NOT BE COMPLETE OR ACCURATE. IT IS THE CONSULTANT/CONTRACTORS RESPONSIBILITY TO ENSURE CONTACT AND COORDINATION WITH ALL UTILITIES RELEVANT TO THE PROJECT.

CALL U.S.A. AT
LEAST 2 WORKING
DAYS BEFORE YOU
DIG AT 811 OR
800-642-2444
(UNDERGROUND
UTILITY LOCATION
ARE APPROX)

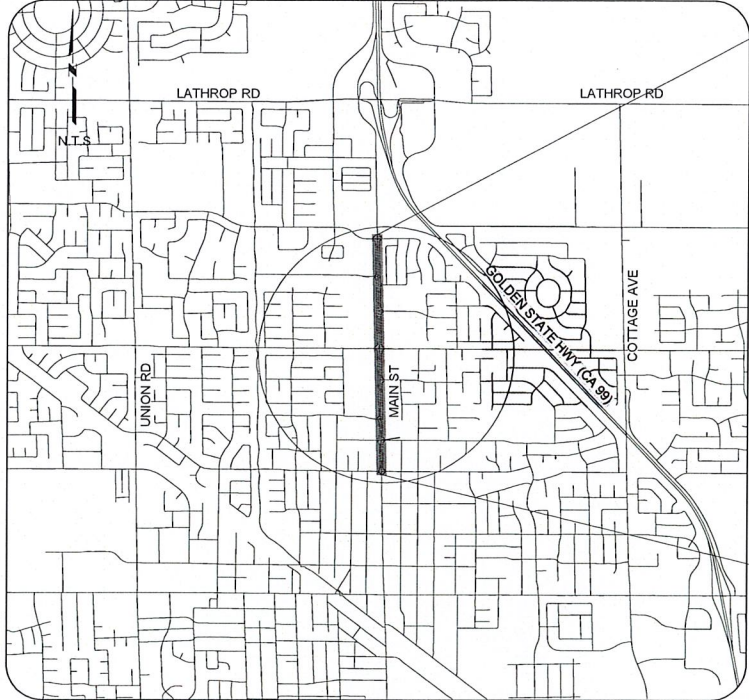


VICINITY MAP

DRAWING INDEX		
SHT NO.	DRAWING	TITLE
1	G-1	TITLE AND DRAWING INDEX
2	G-2	GENERAL NOTES
3	G-3	TYPICAL CROSS SECTIONS
4	G-4	PROJECT CONTROL
5-10	C-1 TO C-6	LAYOUT PLAN
11-27	C-7 TO C-23	CONSTRUCTION DETAILS
28-33	DU-1 TO DU-6	DRAINAGE AND UTILITY PLAN
34	CS-1	CONSTRUCTION AREA SIGNS
35-42	PD-1 TO PD-8	PAVEMENT DELINEATION AND SIGN PLAN
43-54	E-1 TO E-12	TRAFFIC SIGNAL PLAN


2023 REVISED STANDARD PLANS	
RSP A20B	PAVEMENT MARKERS AND TRAFFIC LINES - TYPICAL DETAILS
RSP RS5	ROADSIDE SIGNS-PSST POST-TYPICAL INSTALLATION DETAILS NO. 1
RSP ES-1C	ELECTRICAL SYSTEMS (LEGEND)
RSP ES-4E	ELECTRICAL SYSTEMS (SIGNAL HEADS)
RSP ES-5E	ELECTRICAL SYSTEMS (TRENCH IN PAVEMENT)
RSP ES-7B	ELECTRICAL SYSTEMS (SIGNAL AND LIGHTING STANDARD, TYPE 1, AND EQUIPMENT IDENTIFICATION CHARACTERS)
RSP ES-7F	ELECTRICAL SYSTEMS (SIGNAL AND LIGHTING STANDARD, CASE 4 SIGNAL MAST ARM LOADING, WIND VELOCITY=100 MPH AND SIGNAL MAST ARM LENGTHS 25' TO 45')
RSP ES-7M	ELECTRICAL SYSTEMS (SIGNAL AND LIGHTING STANDARD, DETAIL NO. 1)
RSP ES-7R	ELECTRICAL SYSTEMS (SIGNAL AND LIGHTING, MISCELLANEOUS ATTACHMENT)

LOCATION MAP

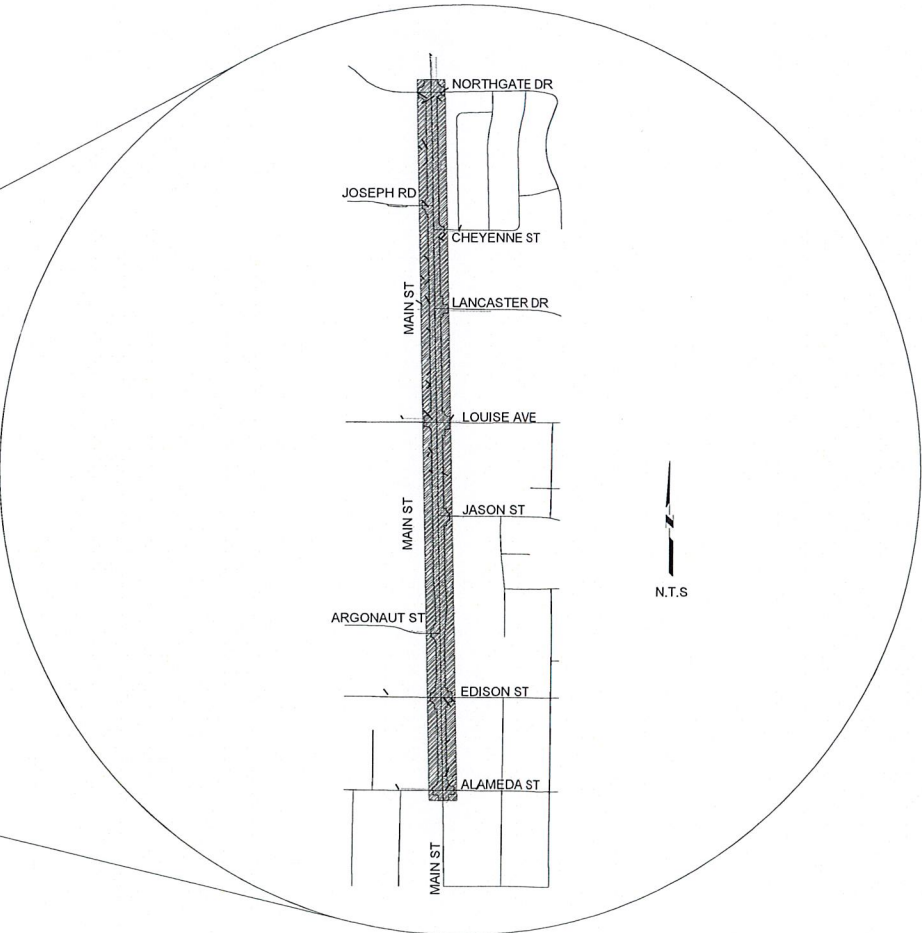

KEY NOTES



- ① DIMENSIONS OF THE PAVEMENT STRUCTURES (STRUCTURAL SECTIONS) ARE SUBJECT TO TOLERANCES SPECIFIED IN THE STANDARD SPECIFICATIONS.

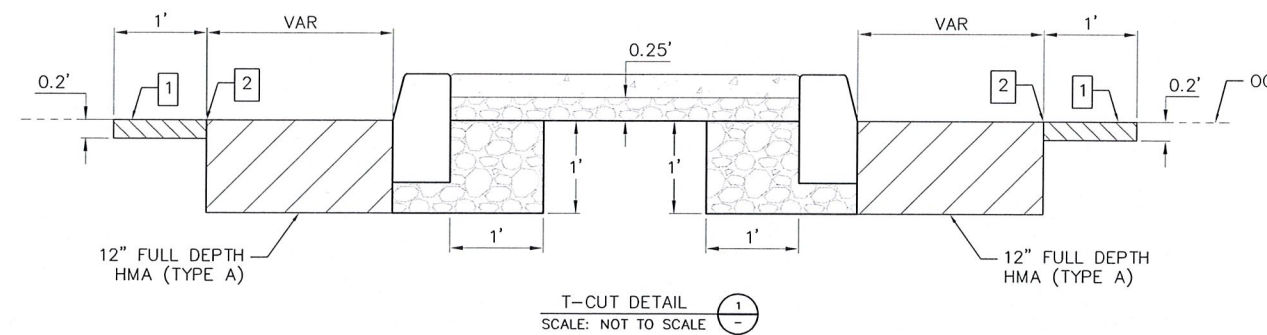

CONSTRUCTION NOTES (DETAIL 1)


 
- 1 1' WIDE, 0.2' MIN DEEP GRIND T-CUT TO BE MADE ON EXISTING ASPHALT. PLACE TACK & NEW ASPHALT FLUSH WITH EXISTING.
- 2 SAW CUT EXISTING PAVEMENT TO PRODUCE STRAIGHT VERTICAL FACE. SEE PLANS FOR SAW CUT LOCATIONS.

* TRC RECOMMENDS ADDING A BID ITEM TO ADDRESS LARGE SEPARATION (CRACKING) IN AC SIMILAR TO BID ITEM ON AIRPORT ROAD FOR CRACKS BETWEEN $1\frac{1}{2}'' - 4''$. AS THERE IS A SIGNIFICANT NUMBER OF LOCATIONS THROUGHOUT PROJECT WITH CRACKS TO LARGE FOR TRADITIONAL CRACK FILL

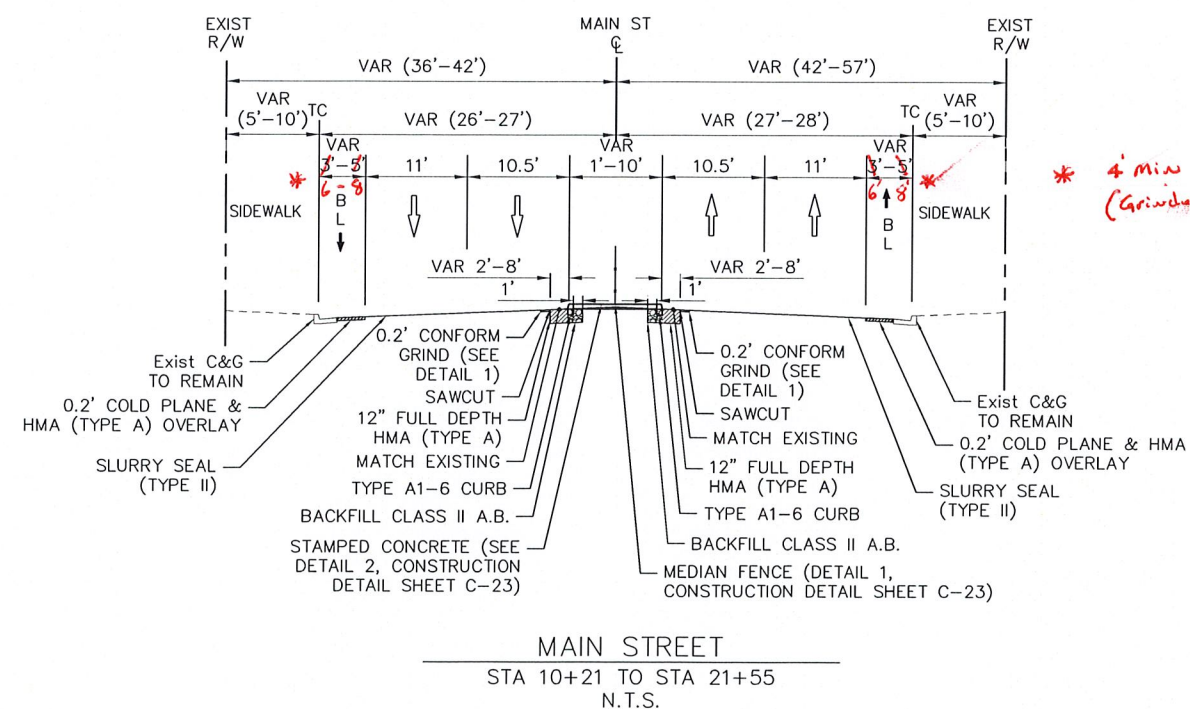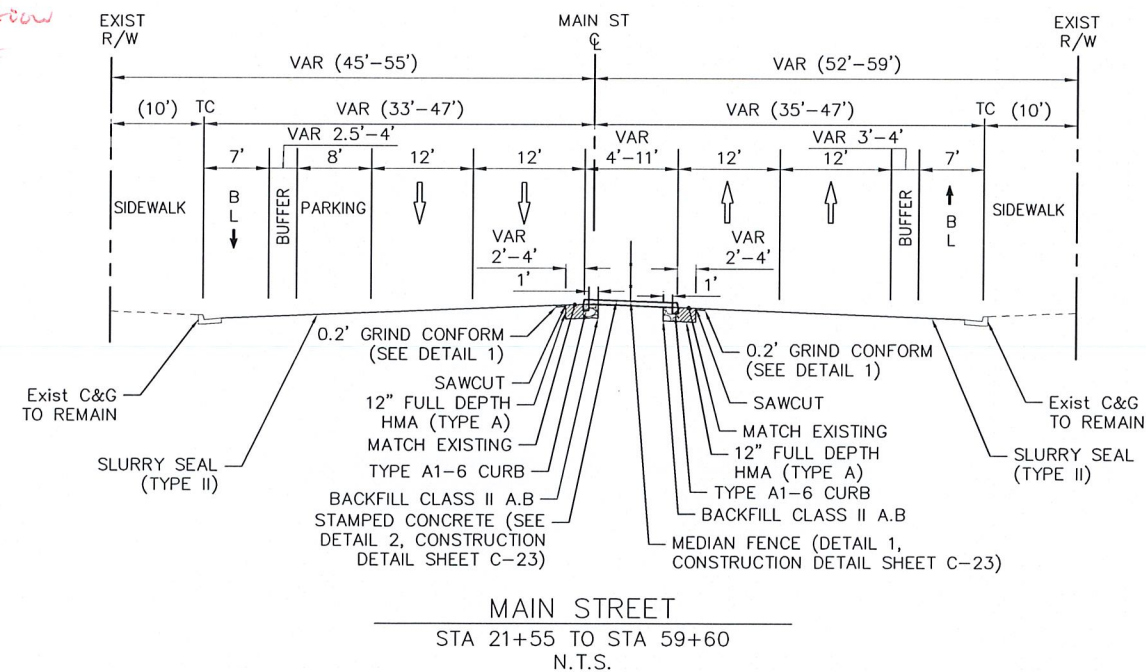

* 4' min width of AC min 6' max
(Grinders are min 4' in width)


BID SET

TYPICAL CROSS SECTIONS		PLANS FOR THE CONSTRUCTION OF MAIN ST BIKE AND PEDESTRIAN IMPROVEMENT PROJECT TYPICAL CROSS SECTIONS										 CITY OF MANTECA DEPARTMENT OF ENGINEERING 1001 W CENTER ST MANTECA, CA 95537 (209) 456-8460	 PROJECT ENGINEER DATE: 9/13/24	<table><tr><td colspan="2">APPROVED</td><td colspan="2">DANIEL BLOMQUIST</td><td colspan="2">DATE</td><td colspan="2">9/13/24</td><td colspan="2">DATE</td><td colspan="2">9/13/24</td></tr><tr><td colspan="2">DESIGNED</td><td colspan="2">KYLE DANA</td><td colspan="2">GRID NO.</td><td colspan="2">N/A</td><td colspan="2">CIP NO.</td><td colspan="2">20005</td></tr><tr><td colspan="2">DRAWN</td><td colspan="2">JAY YANG</td><td colspan="2">FILE NO.</td><td colspan="2">HSIPL NO. 5242(035)</td><td colspan="2">GRID NO.</td><td colspan="2">N/A</td></tr><tr><td colspan="2">NO.</td><td colspan="2">REVISIONS</td><td colspan="2">DATE</td><td colspan="2">BY</td><td colspan="2">DATE</td><td colspan="2">BY</td></tr><tr><td colspan="2"></td><td colspan="2"></td><td colspan="2"></td><td colspan="2"></td><td colspan="2"></td><td colspan="2"></td></tr><tr><td colspan="2"></td><td colspan="2"></td><td colspan="2"></td><td colspan="2"></td><td colspan="2"></td><td colspan="2"></td></tr><tr><td APPROVED		DANIEL BLOMQUIST		DATE		9/13/24		DATE		9/13/24	
DESIGNED		KYLE DANA		GRID NO.		N/A		CIP NO.		20005	
DRAWN		JAY YANG		FILE NO.		HSIPL NO. 5242(035)		GRID NO.		N/A	
NO.		REVISIONS		DATE		BY		DATE		BY	


KEY NOTES





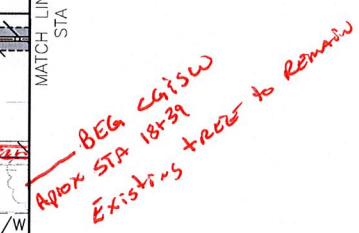



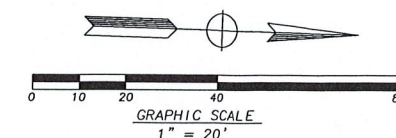
























































- ① FOR ACCURATE CITY RIGHT OF WAY DATA, CONTACT CITY OF MANTECA
- ② FOR CURB RAMP INFORMATION, SEE CALTRANS STD PLAN A88A
- ③ FOR CURB & GUTTER AND SIDEWALK, SEE CITY OF MANTECA STD DWG ST-7.
- ④ MEDIAN FENCE PER DETAIL 1, CONSTRUCTION DETAIL SHEET C-25
- ⑤ STAMPED CONCRETE PER DETAIL 2, CONSTRUCTION DETAIL SHEET C-23
- ⑥ T-CUT DETAIL (SEE DETAIL 1. TYPICAL



BID SET




LAYOUT PLAN		PLANS FOR THE CONSTRUCTION OF		 <p>CITY OF MANTECA DEPARTMENT OF ENGINEERING 1001 W CENTER ST MANTECA, CA 95337 (209) 456-8460</p>	
-------------	--	-------------------------------	--	---	--	---	--	--	--



KEY NOTES

① SEE SHEET C-1 FOR NOTES, LEGEND, AND ABBREVIATIONS

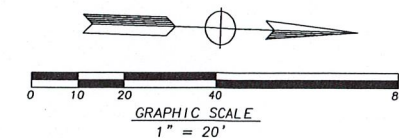[illegible]

BID SET



CITY OF MANTECA

DEPARTMENT OF ENGINEERING
1001 W CENTER ST
MANTECA, CA 95337
(209) 456-8460

PLANS FOR THE CONSTRUCTION OF
MAIN ST BIKE AND
PEDESTRIAN
IMPROVEMENT PROJECT
LAYOUT PLAN
STA 18+50 TO 27+50

LAYOUT PLAN


DRAWING
C-2

SHEET: 6 OF 54


SCALE
AS SHOWN


KEY NOTES

- ① SEE SHEET C-1 FOR NOTES, LEGEND, AND ABBREVIATIONS

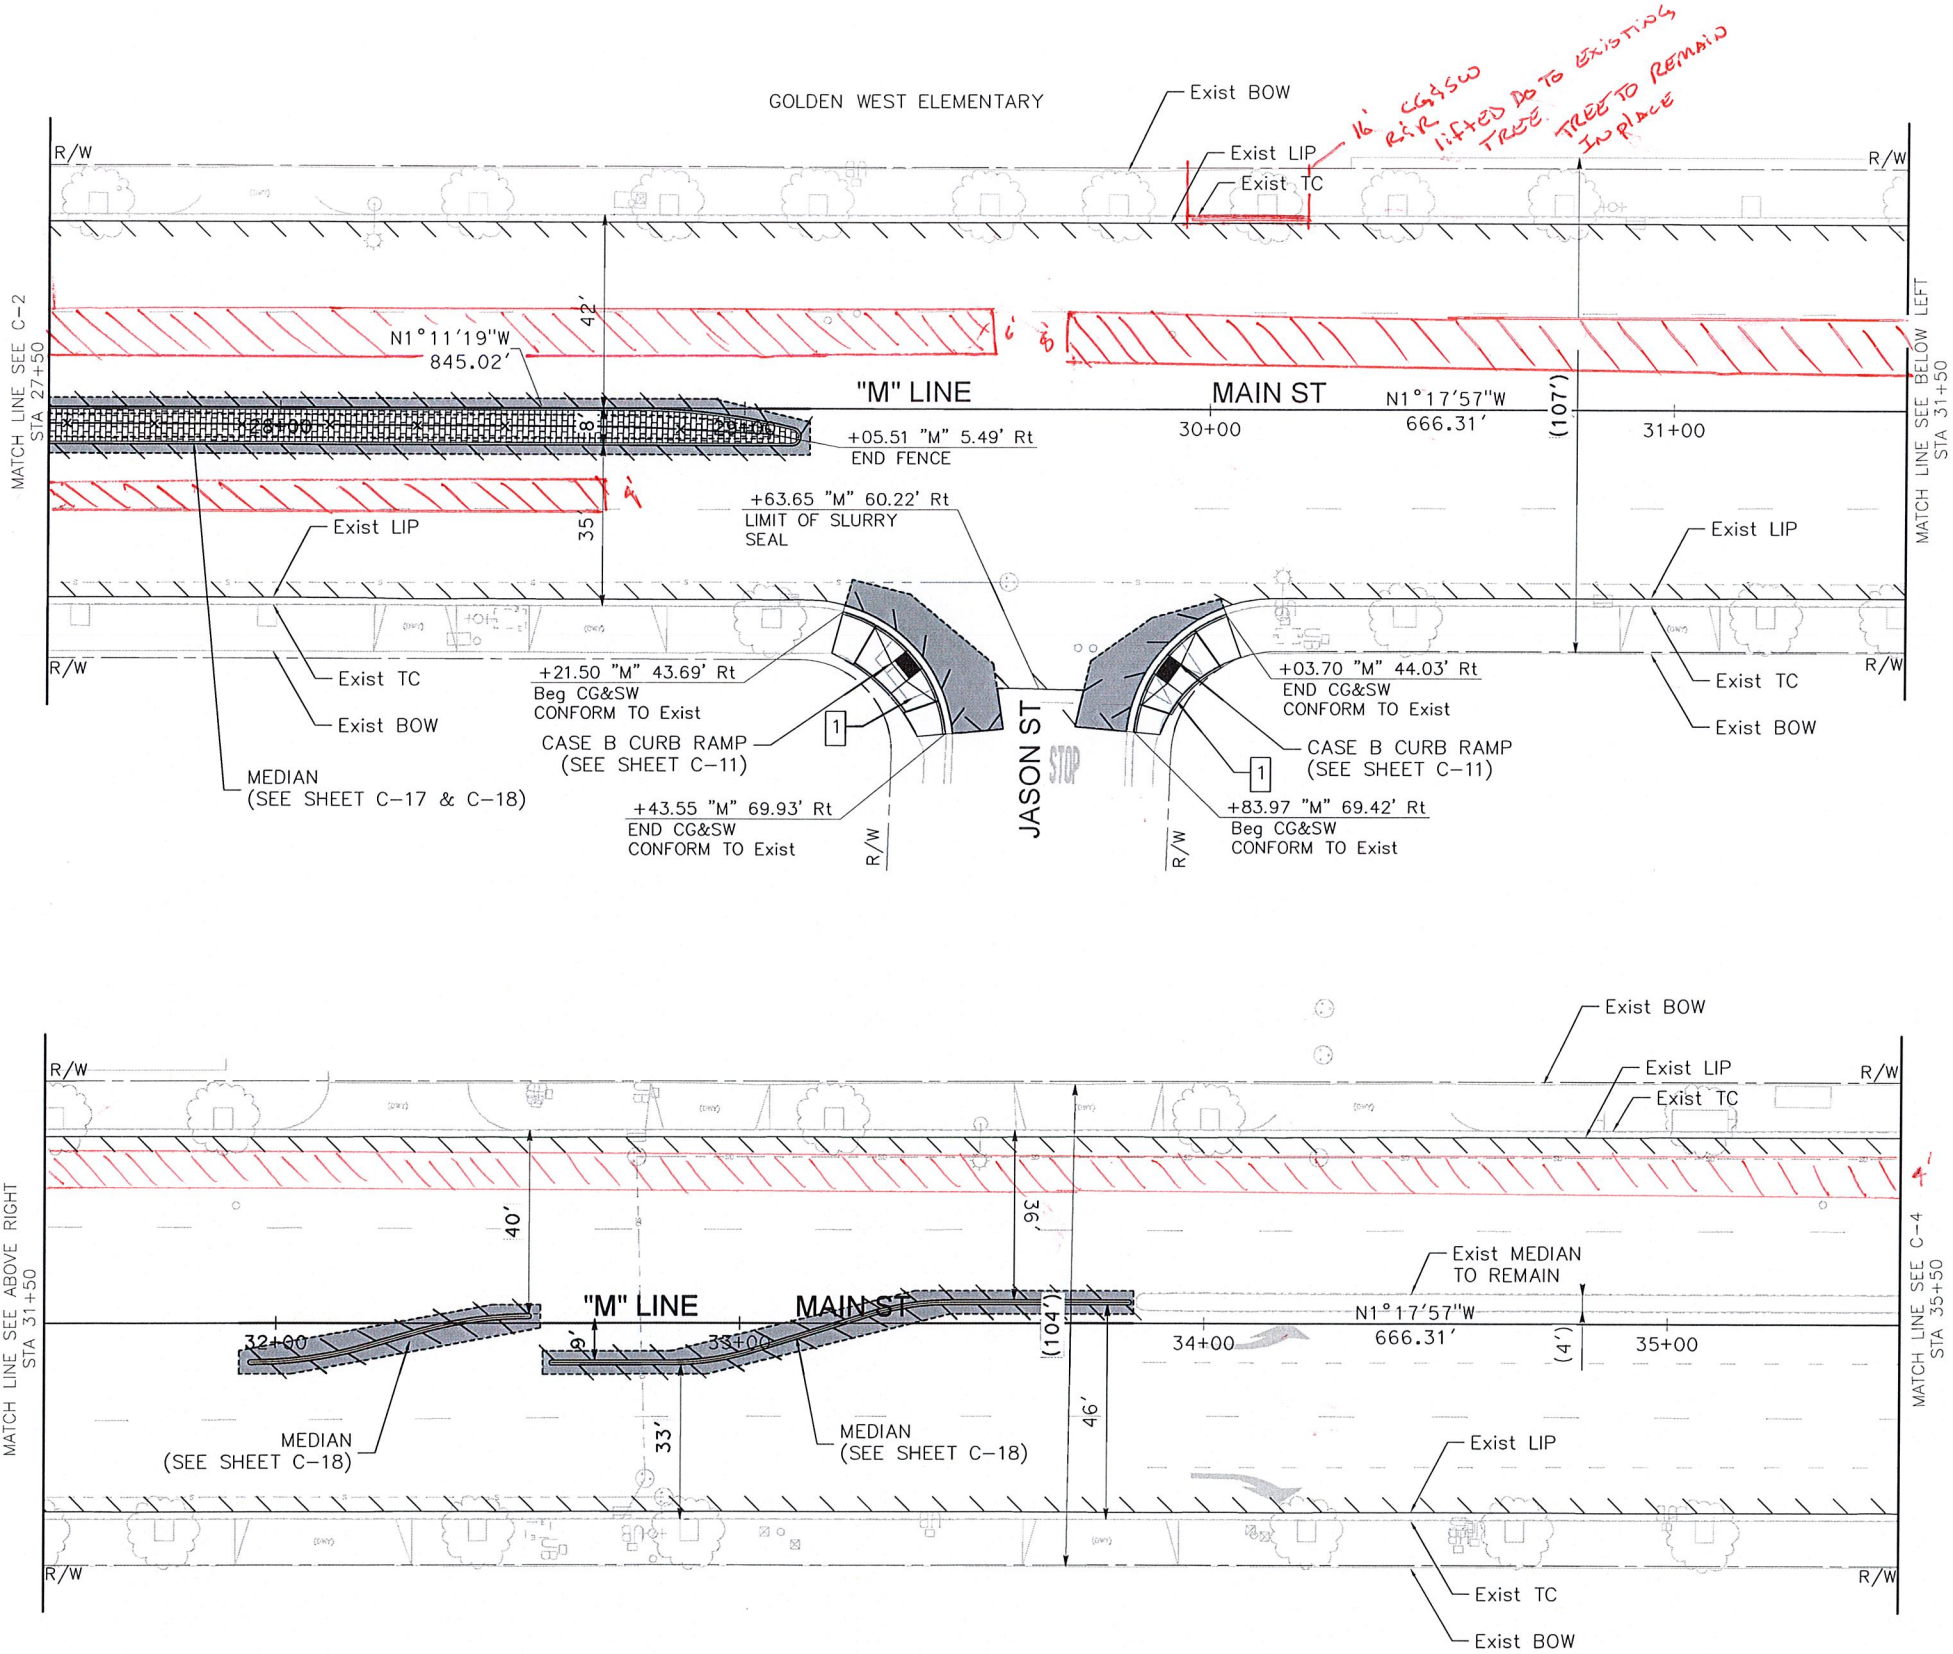



BID SET

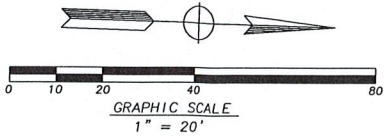


LAYOUT PLAN		PLANS FOR THE CONSTRUCTION OF		CITY OF MANTECA					
DRAWING		MAIN ST BIKE AND		DEPARTMENT OF ENGINEERING		DATE		PROJECT ENGINEER	
C-3		PEDESTRIAN		1001 W CENTER ST		9/13/24		KYLE HENRY DANA	
SHEET: 7 OF 54		IMPROVEMENT PROJECT		MANTECA, CA 95337		DATE		DATE	
SCALE		LAYOUT PLAN		(209) 456-8460		DATE		DATE	
AS SHOWN		STA 27+50 TO 35+50				DATE		DATE	

KEY NOTES



- ① SEE SHEET C-1 FOR NOTES, LEGEND, AND ABBREVIATIONS

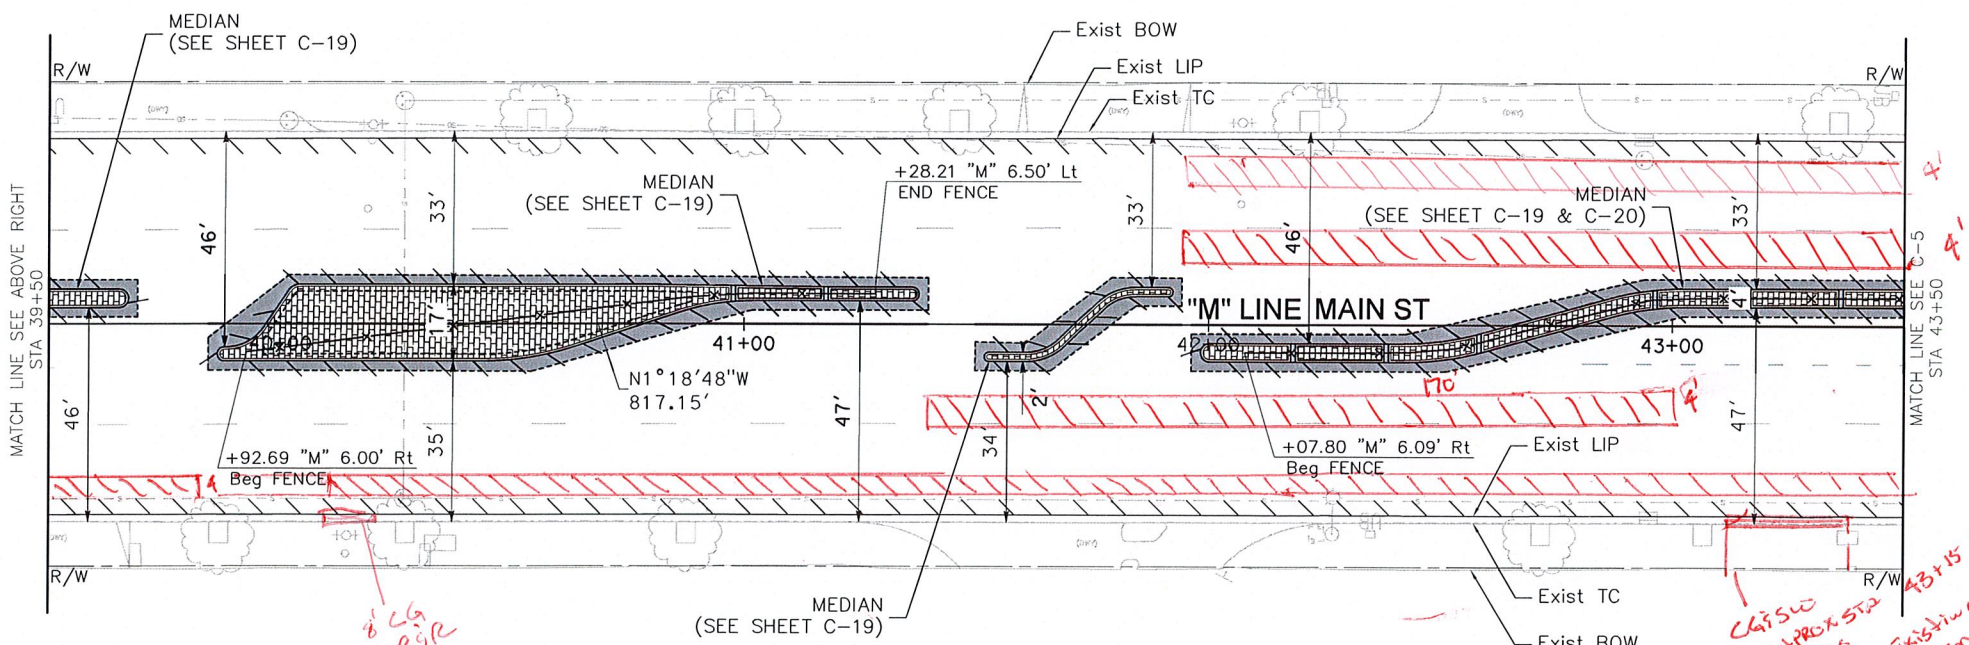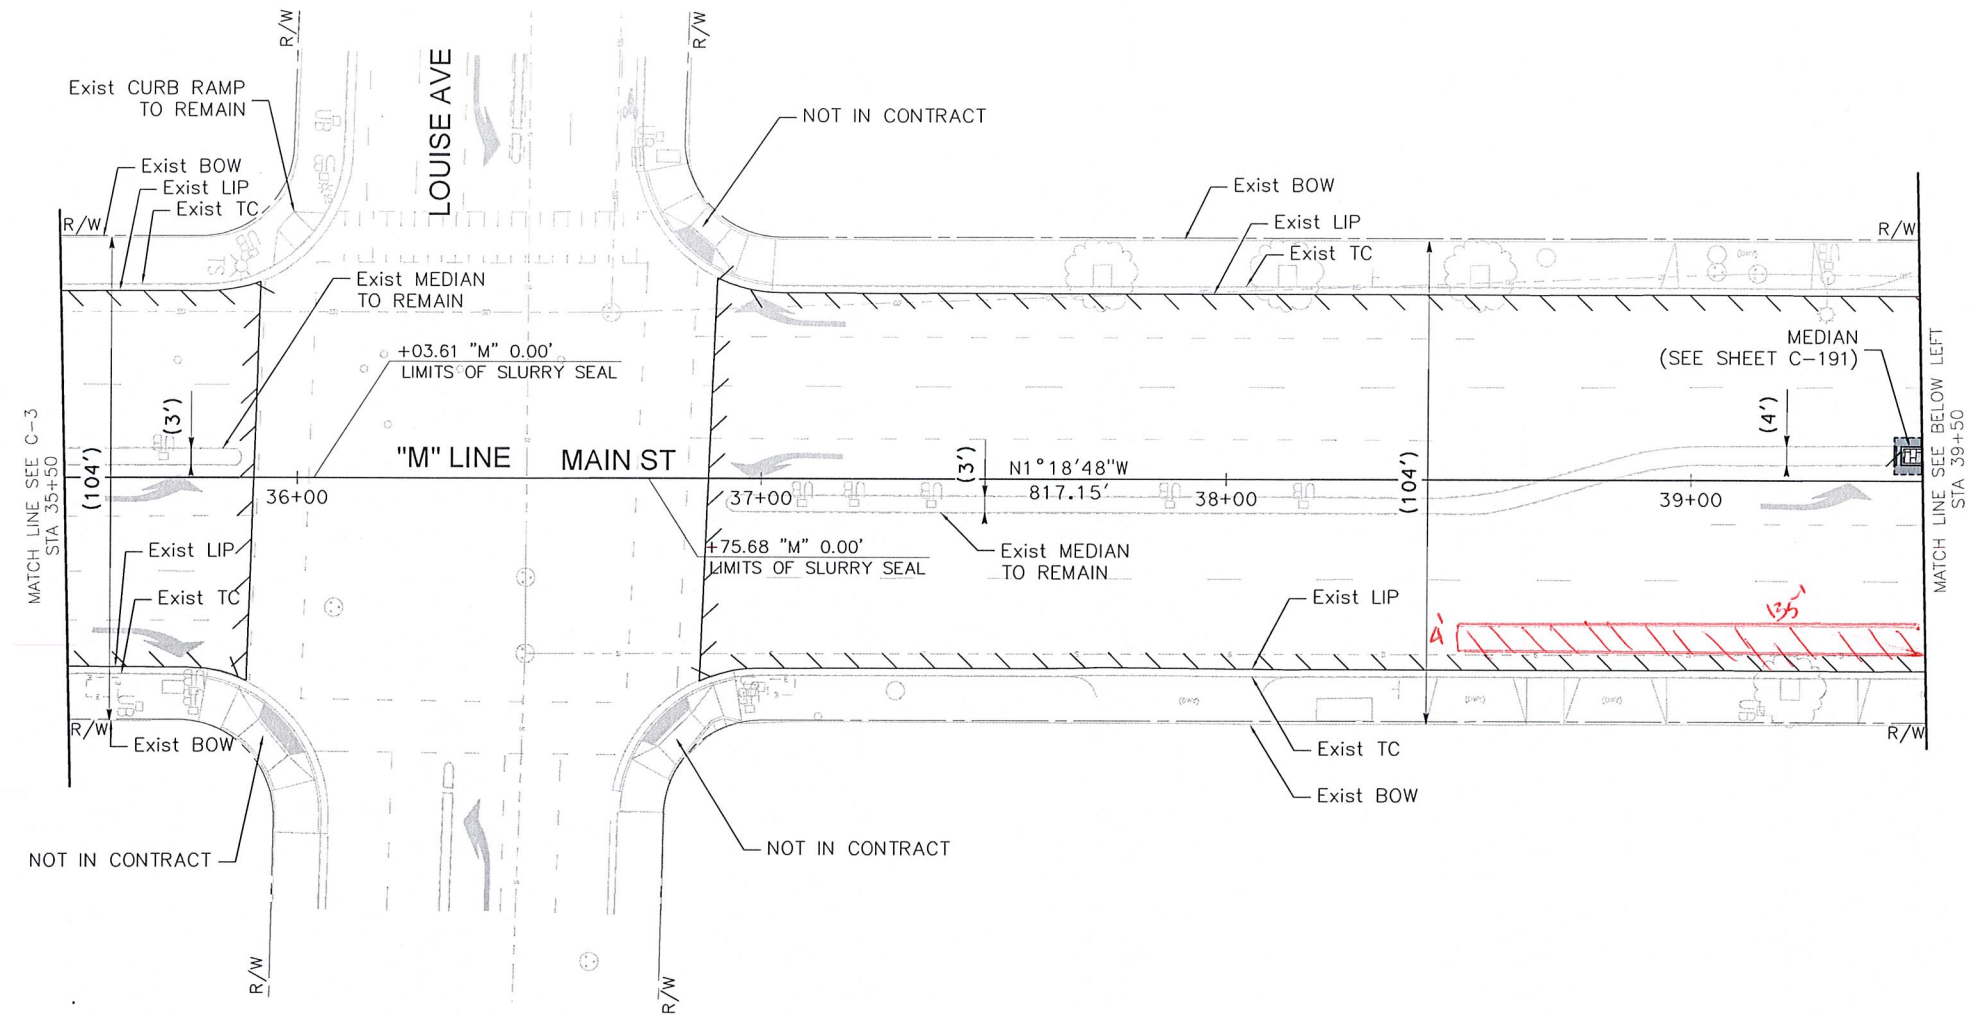

Handwritten notes:
Existing Tree to
Remain Inplace
BID SET

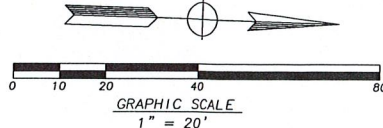

LAYOUT PLAN		PLANS FOR THE CONSTRUCTION OF MAIN ST BIKE AND PEDESTRIAN IMPROVEMENT PROJECT LAYOUT PLAN STA 35+50 TO 43+50		<div><p>CITY OF MANTECA DEPARTMENT OF ENGINEERING 1001 W CENTER ST MANTECA, CA 95337 (209) 456-8460</p></div>		<div><p>PROJECT ENGINEER <i>[Signature]</i> DATE 9/13/24</p></div>		<div><table><tr><td>APPROVED</td><td>DANIEL BLOMQUIST</td><td>DATE</td><td>9/13/24</td></tr><tr><td>DESIGNED</td><td>KYLE DANA</td><td></td><td></td></tr><tr><td>DRAWN</td><td>JAY YANG</td><td></td><td></td></tr><tr><td>NO.</td><td>REVISIONS</td><td></td><td></td></tr><tr><td></td><td></td><td></td><td></td></tr><tr><td></td><td></td><td></td><td></td></tr><tr><td></td><td></td><td></td><td></td></tr></table></div>		APPROVED	DANIEL BLOMQUIST	DATE	9/13/24	DESIGNED	KYLE DANA			DRAWN	JAY YANG			NO.	REVISIONS	
APPROVED	DANIEL BLOMQUIST	DATE	9/13/24	
DESIGNED	KYLE DANA	
DRAWN	JAY YANG	
NO.	REVISIONS	

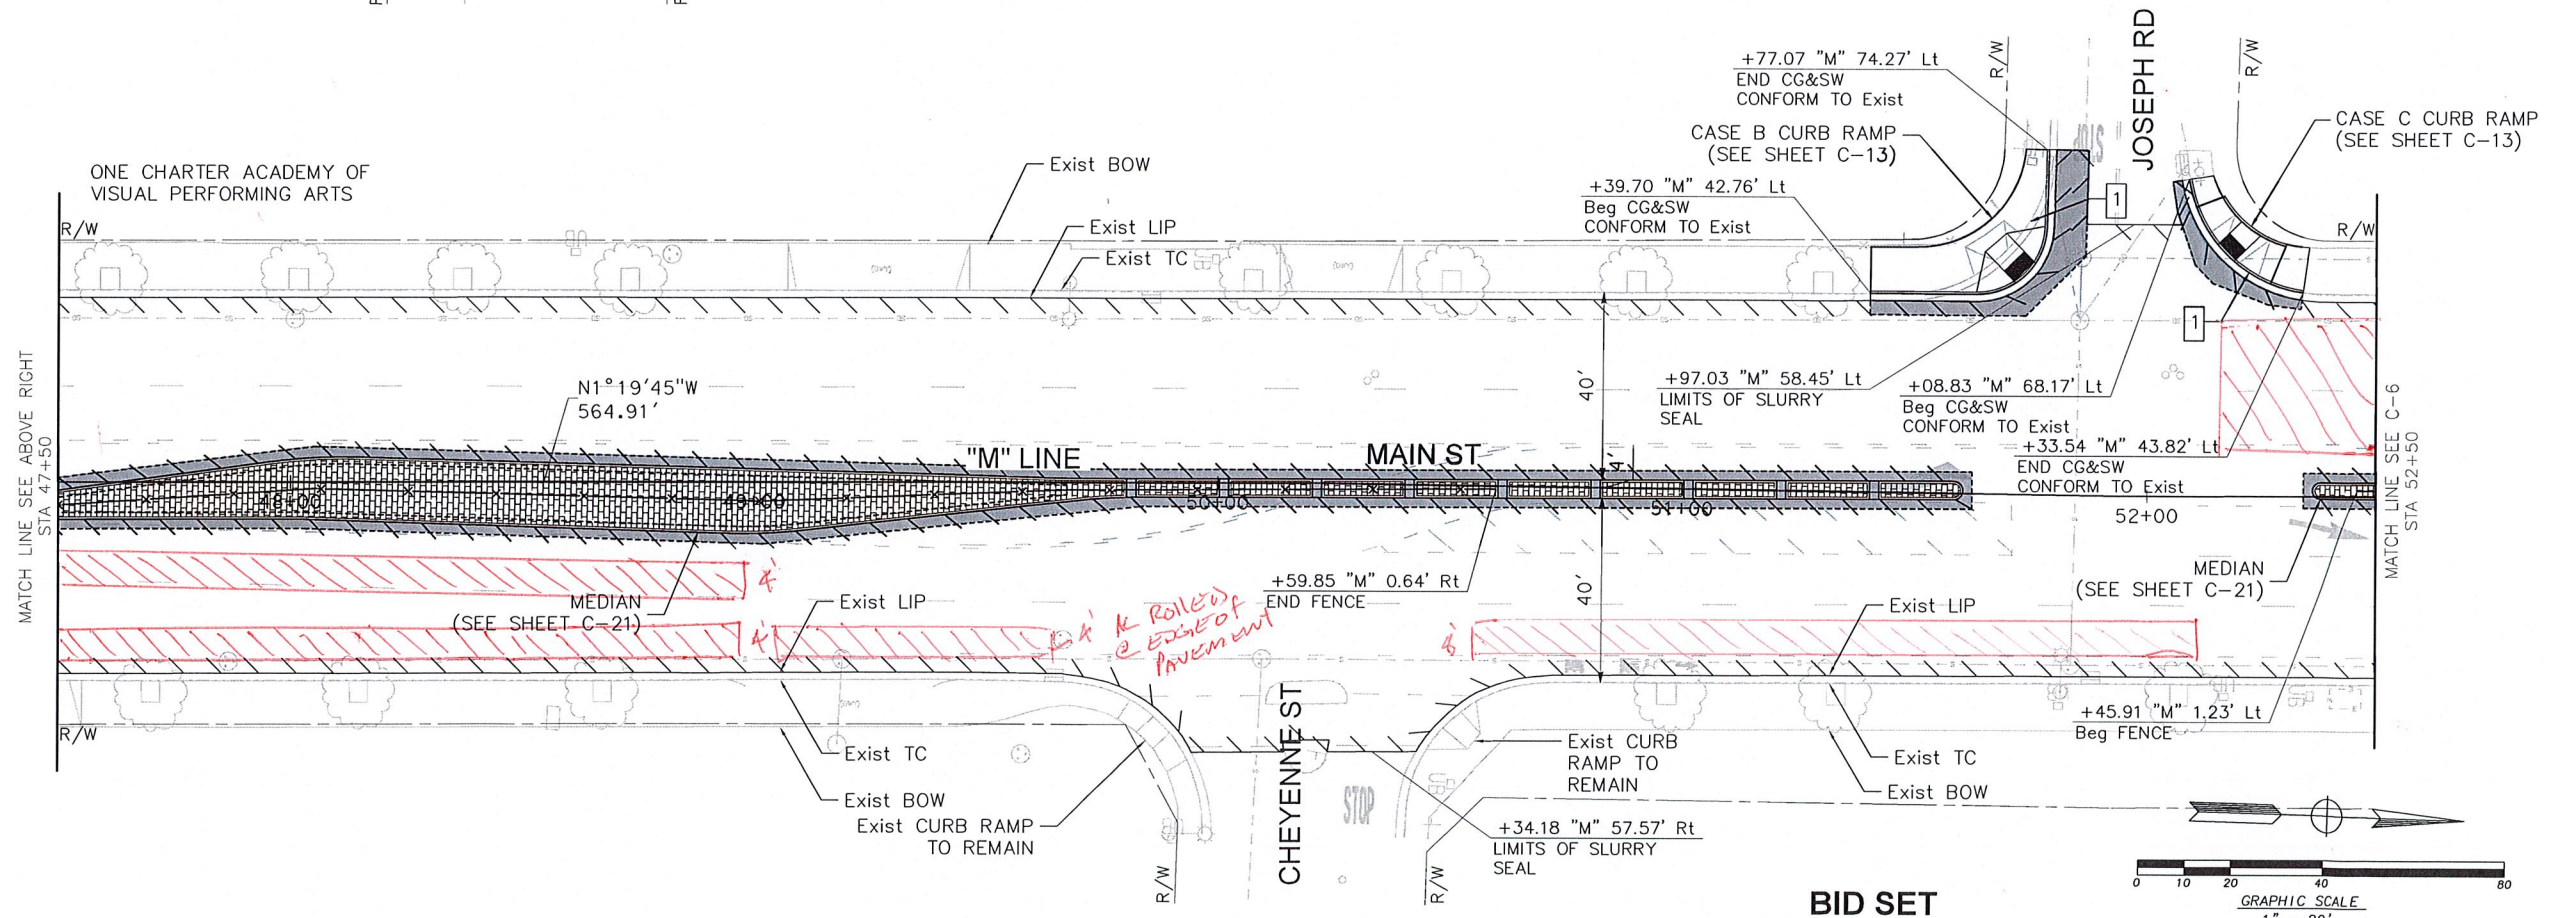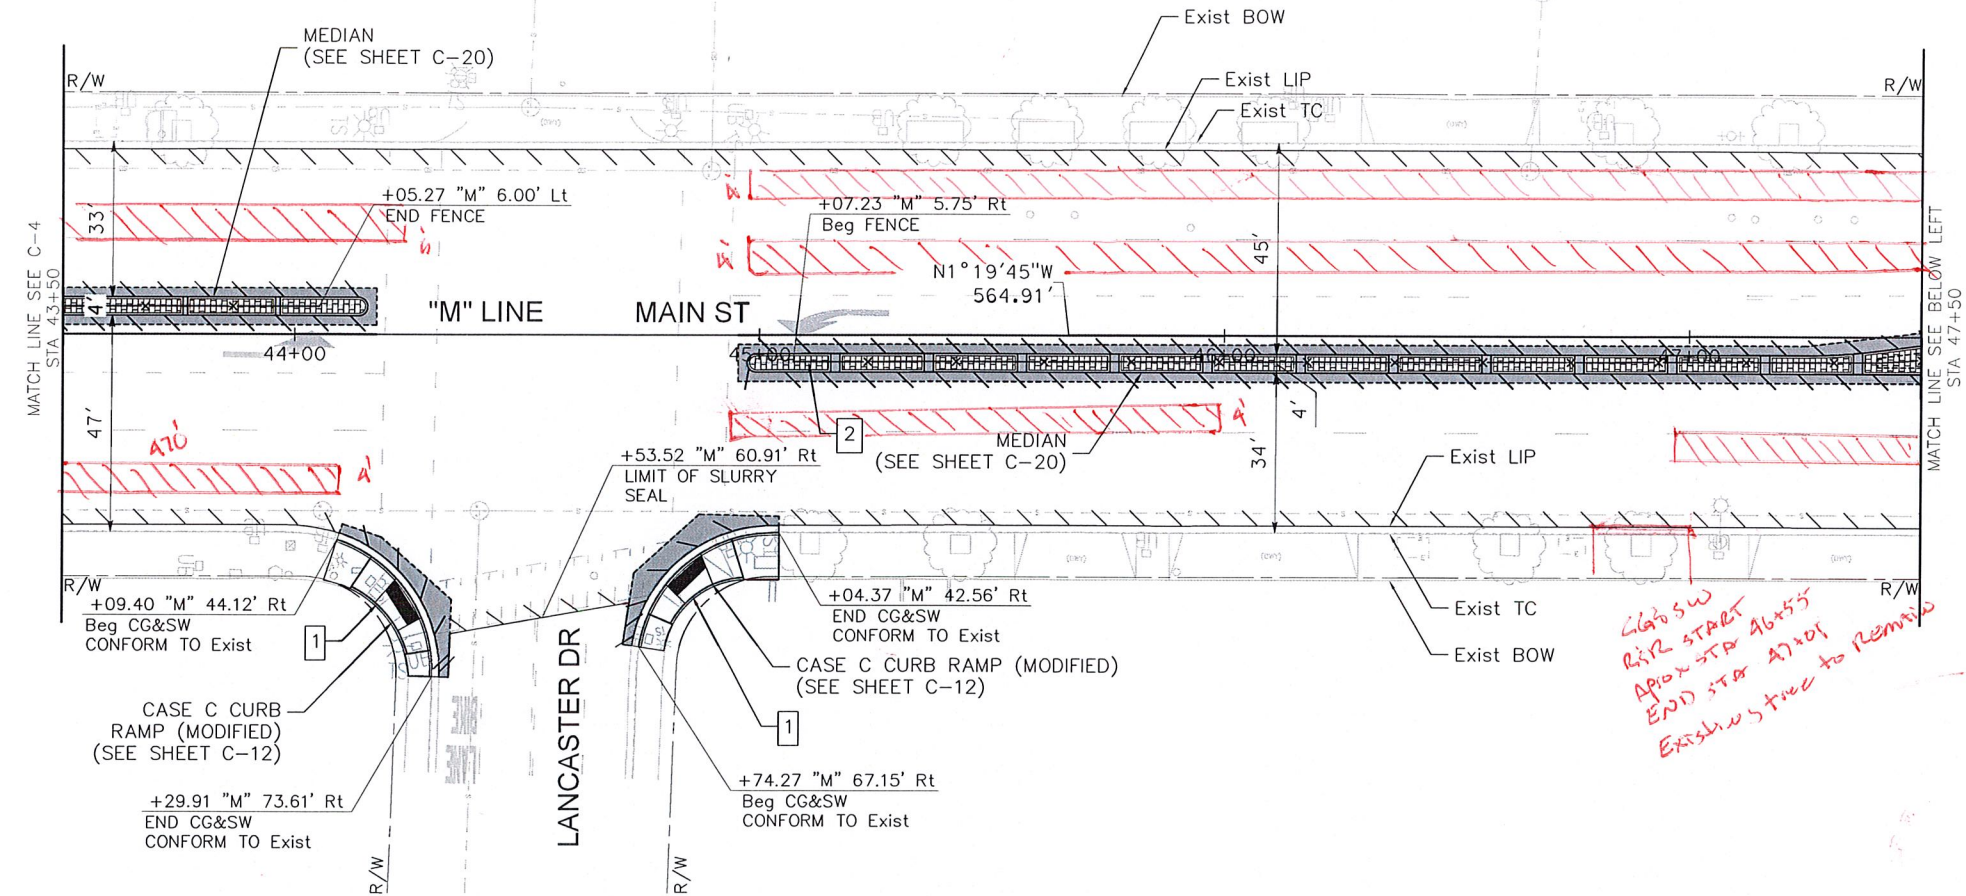

KEY NOTES

① SEE SHEET C-1 FOR NOTES, LEGEND, AND ABBREVIATIONS

[illegible]

9/13/24
DATE

PROJECT ENGINEER



CITY OF MANTECA
DEPARTMENT OF ENGINEERING
1001 W CENTER ST
MANTECA, CA 95337
(209) 456-8460

PLANS FOR THE CONSTRUCTION OF
MAIN ST BIKE AND
PEDESTRIAN
IMPROVEMENT PROJECT
LAYOUT PLAN
STA 43+50 TO 52+50

LAYOUT PLAN

DRAWING

C-5

SHEET: 9 OF 54

SCALE

AS SHOWN

[illegible]

CITY OF MANTECA
DEPARTMENT OF ENGINEERING
1001 W CENTER ST
MANTECA, CA 95337
(209) 456-8460



PLANS FOR THE CONSTRUCTION OF MAIN ST BIKE AND PEDESTRIAN IMPROVEMENT PROJECT

LAYOUT PLAN
STA 52+50 TO 61+50

LAYOUT PLAN

DRAWING
C-6

T: 10 OF 54
SCALE
AS SHOWN

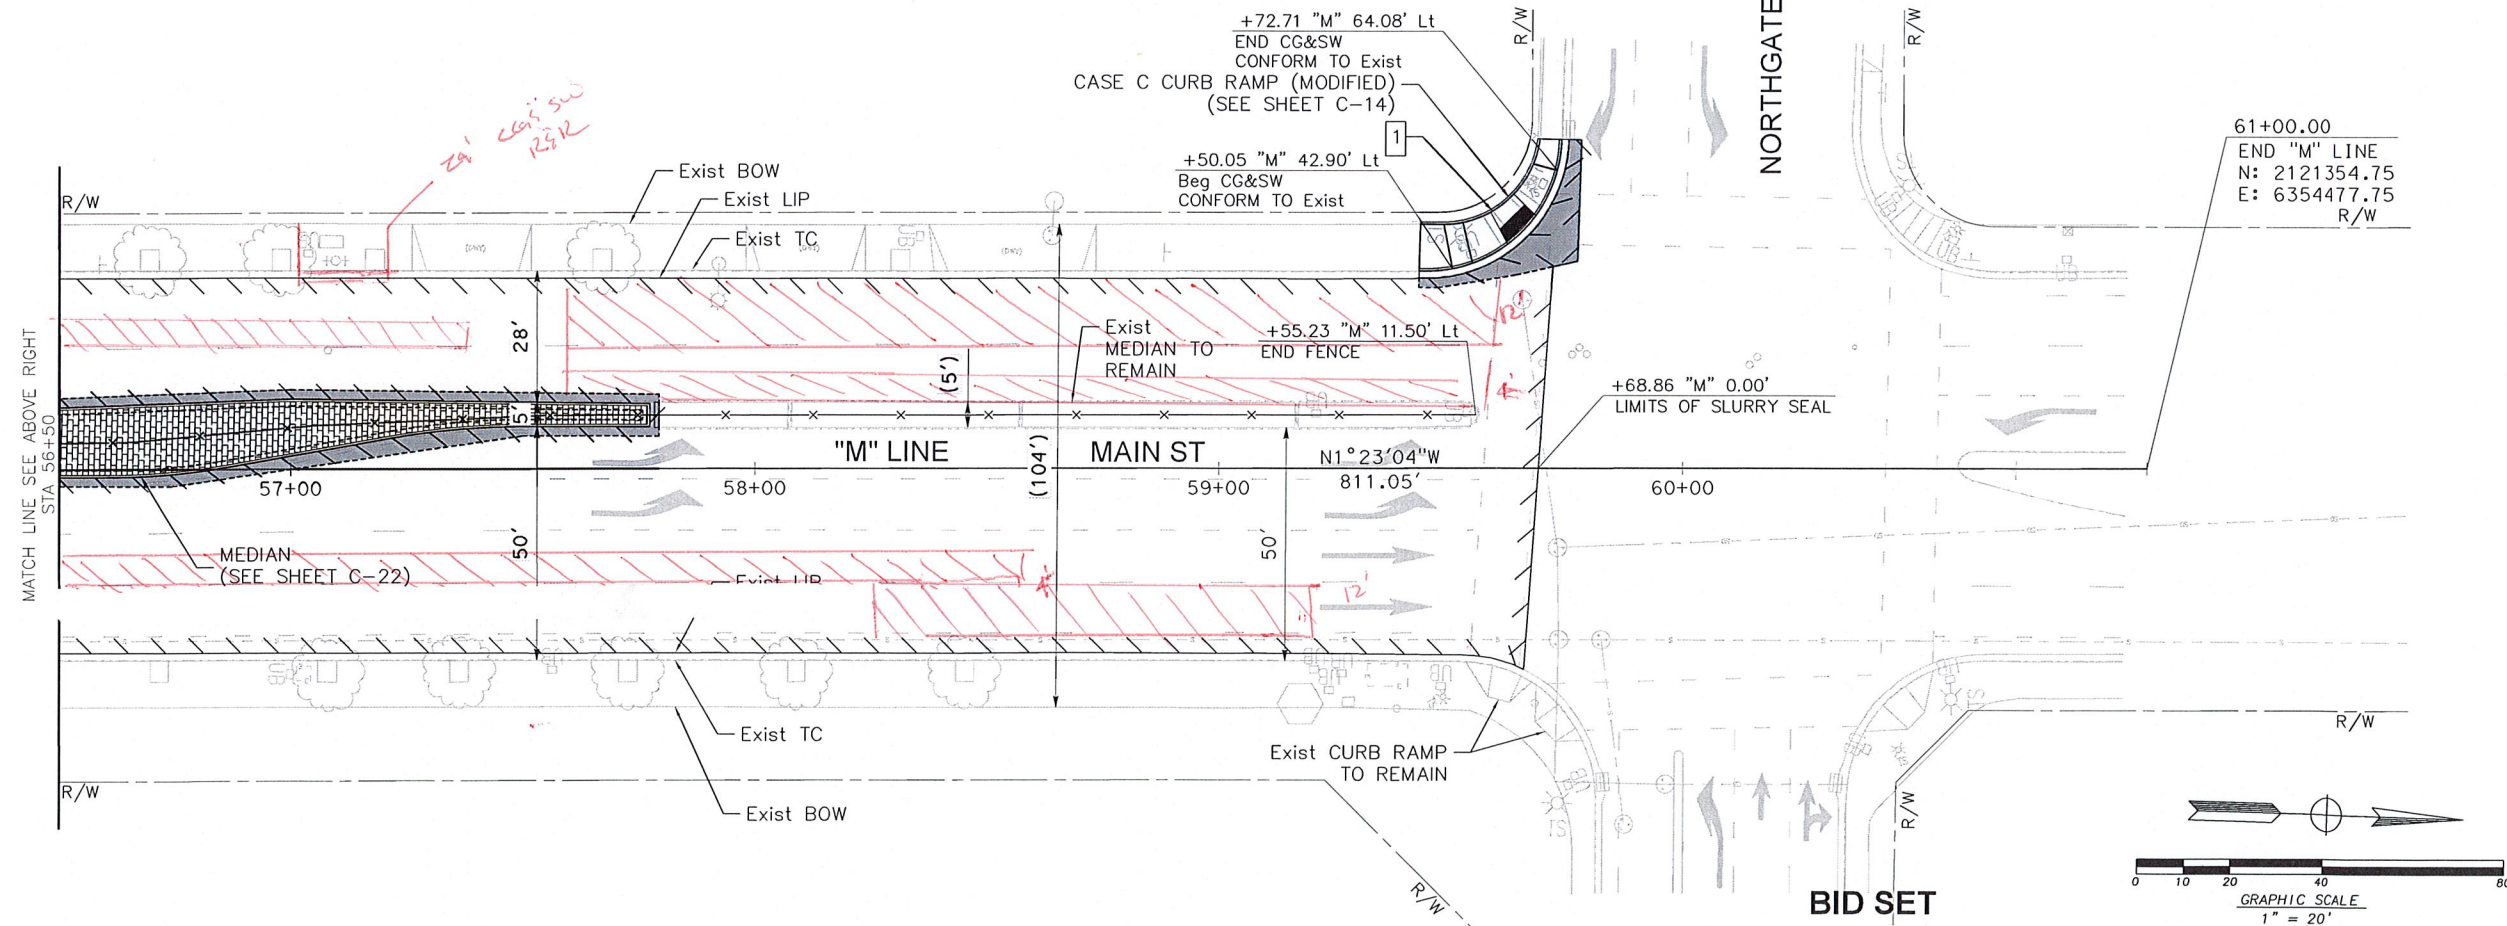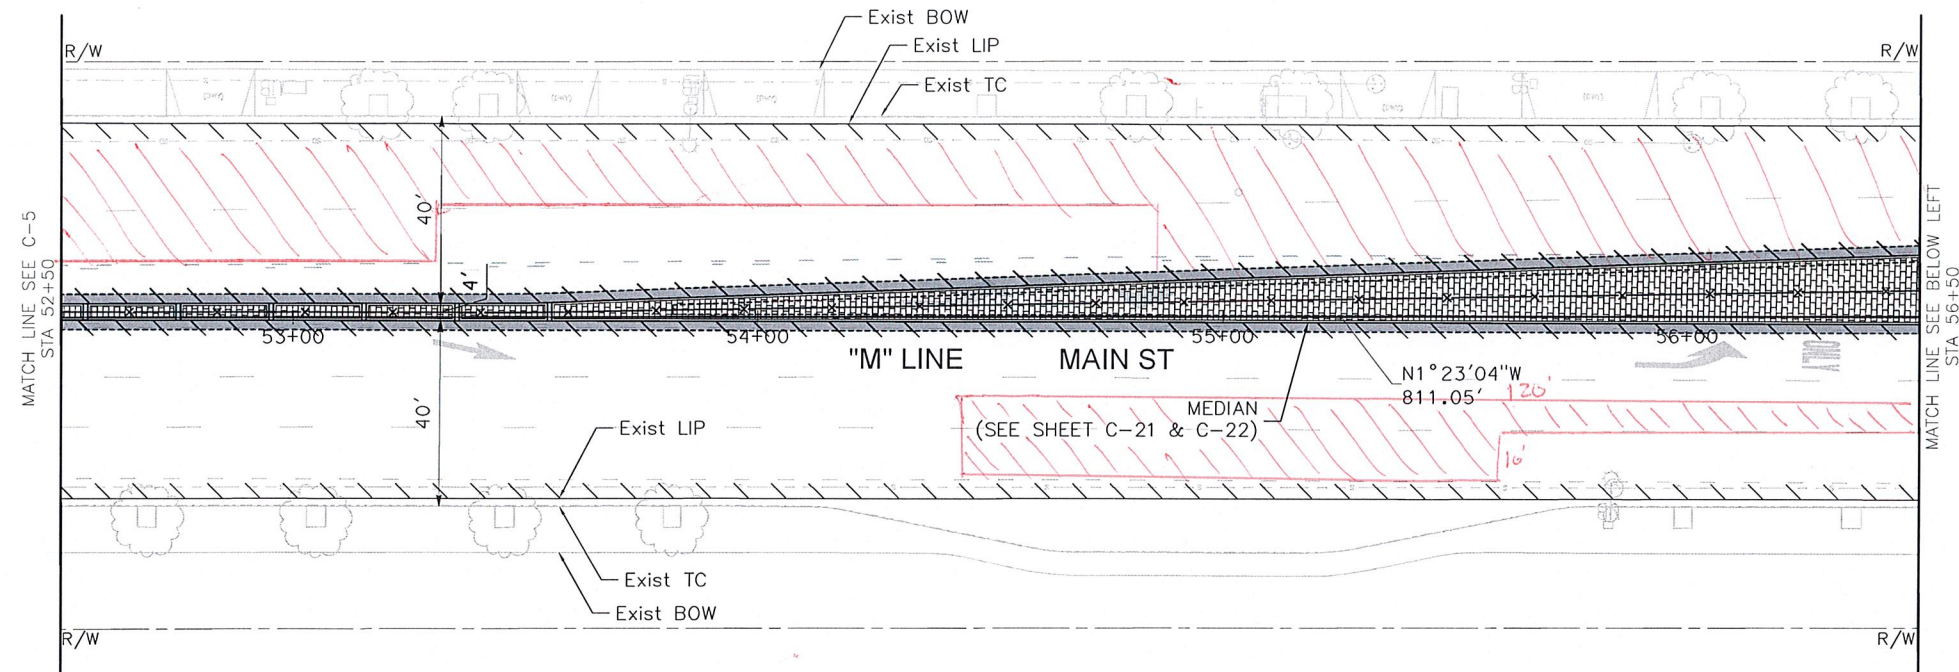

NO. 1 PAGE 10 OF 11

DIR# 1000878534

ATTACHMENT 3

POTENTIAL CHANGE ORDER (PCO)
NO. 1 PAGE 11 OF 11

9796 Kent Street
Elk Grove, CA 95624
(916) 686-2800 * Fax (916) 686-2598
California License #694400 - C-10 & A

DATE	PEI JOB NUMBER
03/07/25	25-2398

CHANGE ORDER PROPOSAL	
PACIFIC PCO #	2
CCO #	

PROJECT					
MAIN STREET BIKE AND PEDESTRIAN IMPROV.					

ITEM #	ITEM DESCRIPTION	ESTIMATED QUANTITY	UNIT OF MEASURE	UNIT PRICE	ITEM TOTAL
1	FURNISH & INSTALL 4 CAMERA VIDEO DETECTION SYSTEM AT MAIN STREET / NORTHGATE	1	LS	\$58,600.00	\$58,600.00
	PRICE INCLUDES TURN ON SUPPORT				

TOTAL	\$58,600.00
-------	-------------

Proposal Expires in 30 Days

Acceptance of Estimate:

The above prices, specifications and conditions are satisfactory and hereby accepted.

You are authorized to do the work as specified.

See attached cover letter for Inclusions and Exclusions.

Printed Name, Signature & Date: _____